


Sunnyside Elementary School Addition

Site 202



May 13, 2020




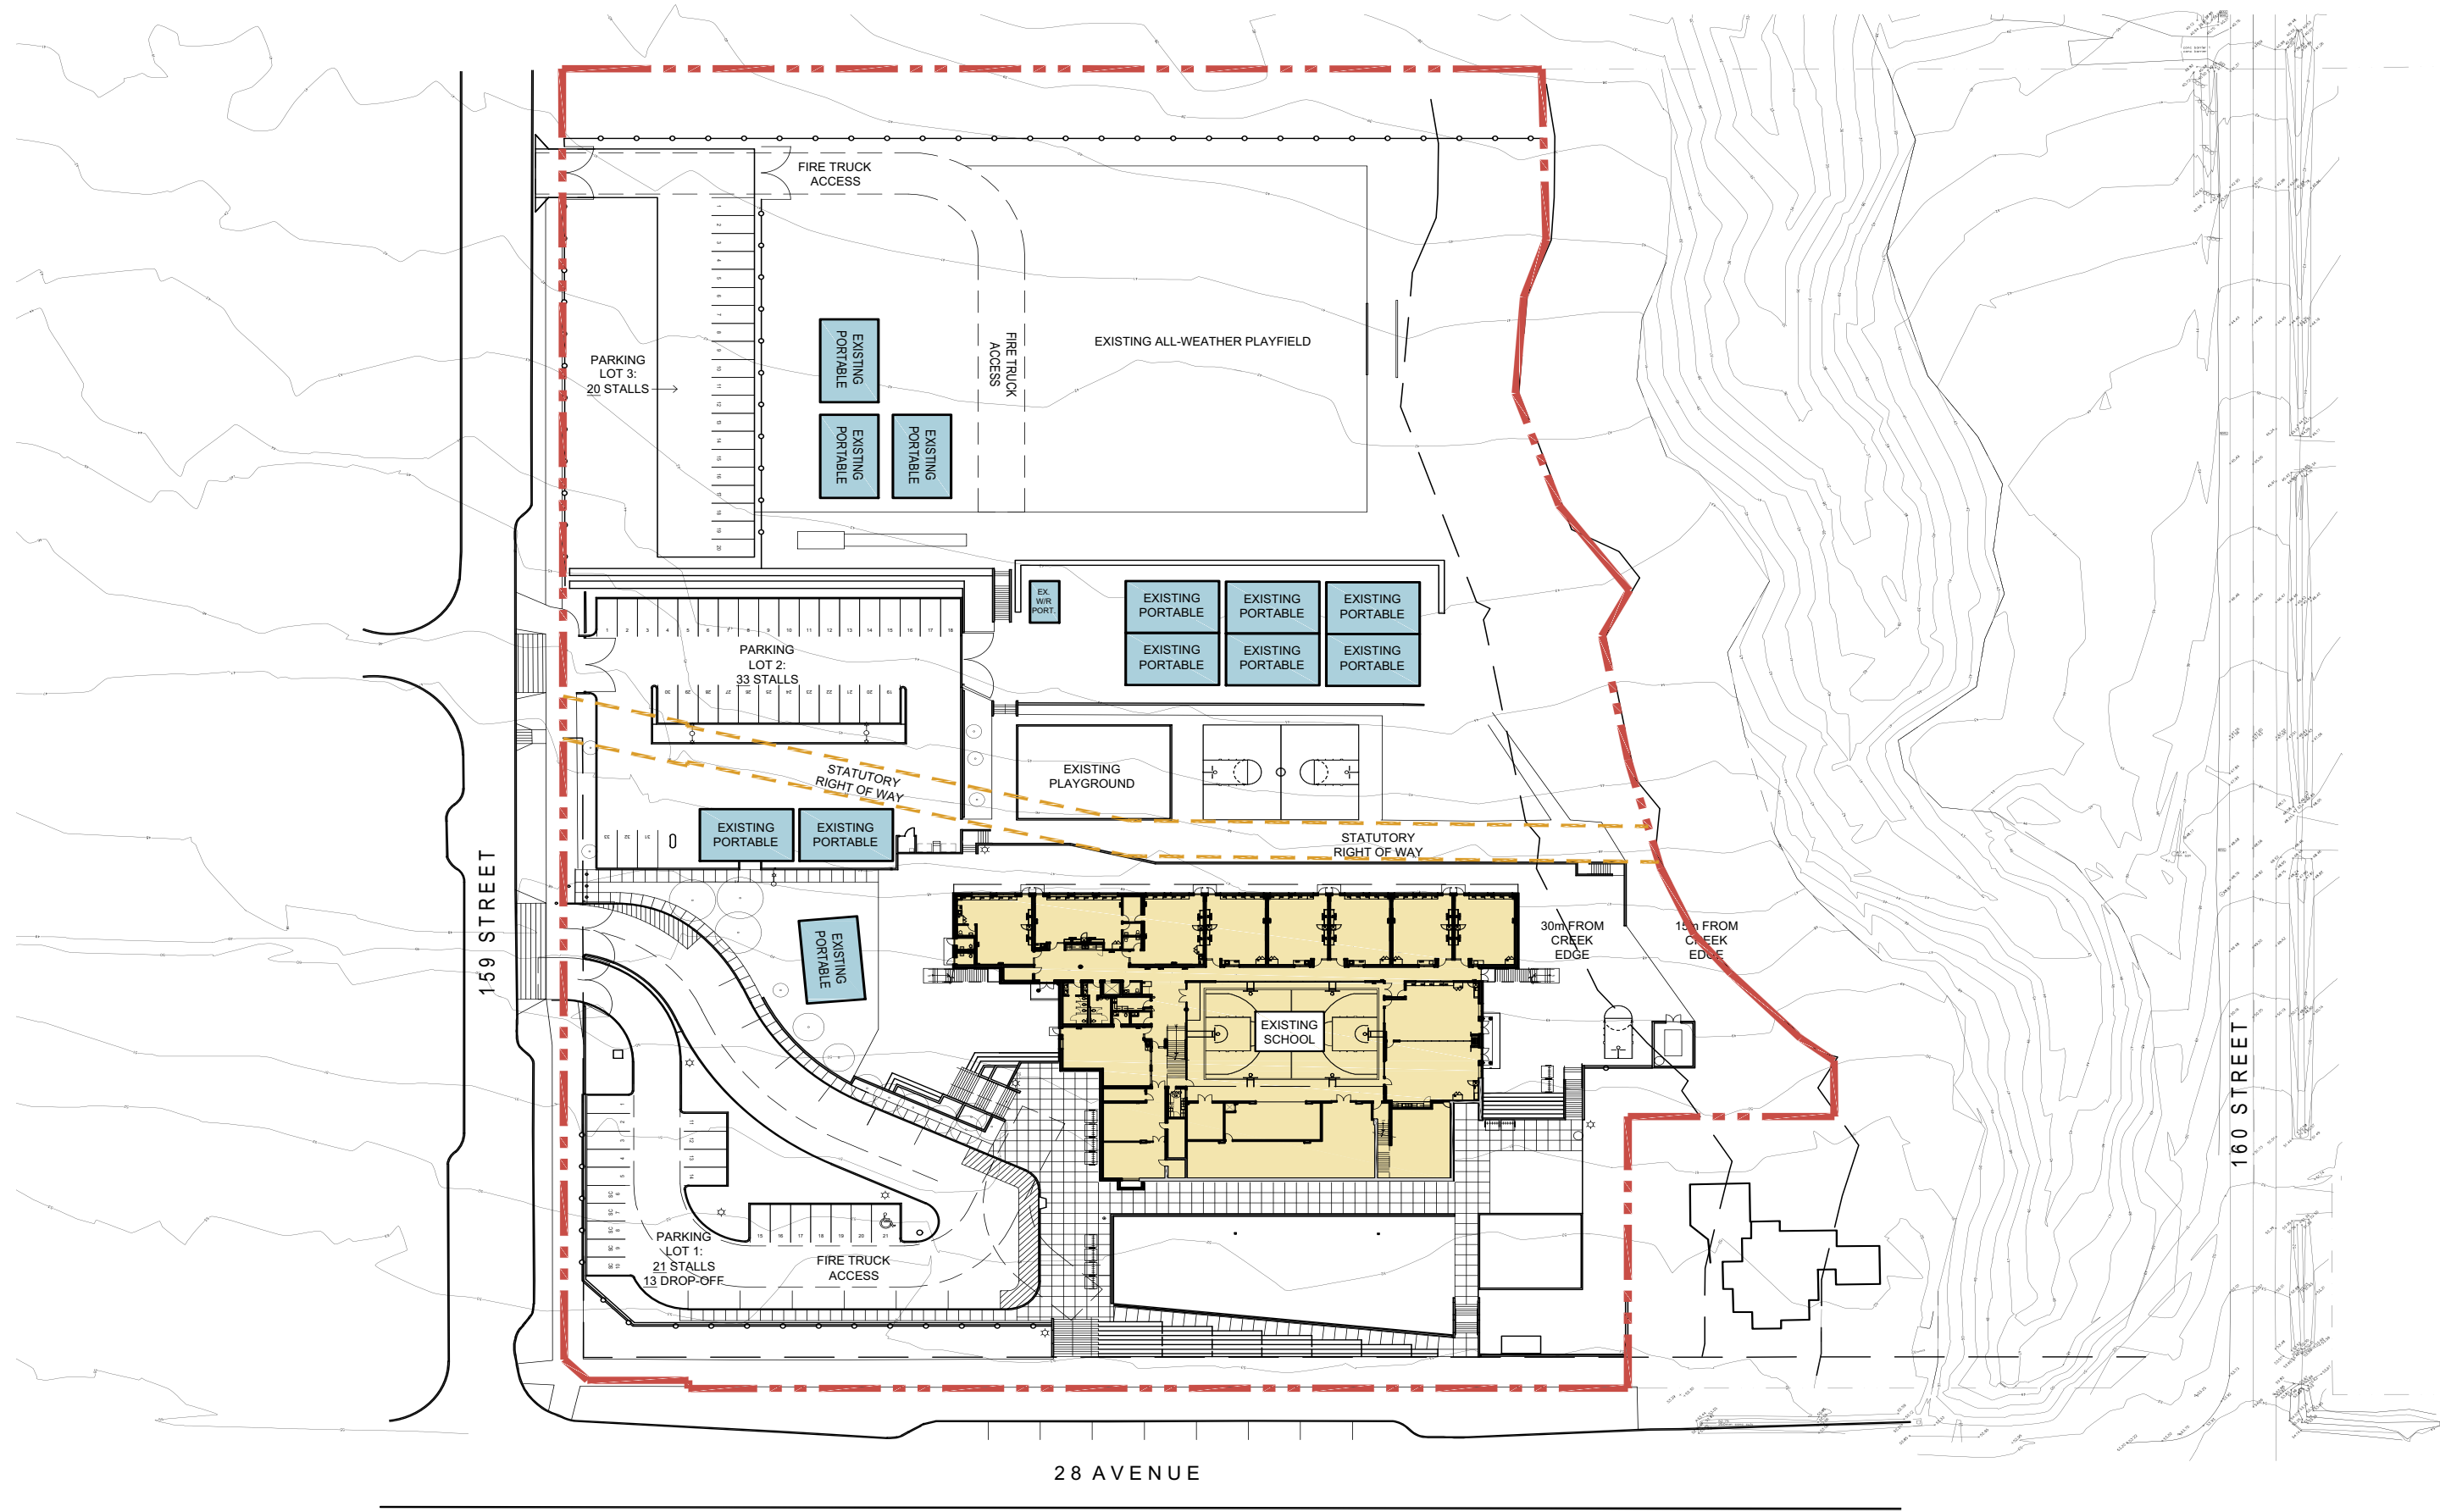

Site Plan

SUNNYSIDE ELEMENTARY ADDITION


May 13, 2020

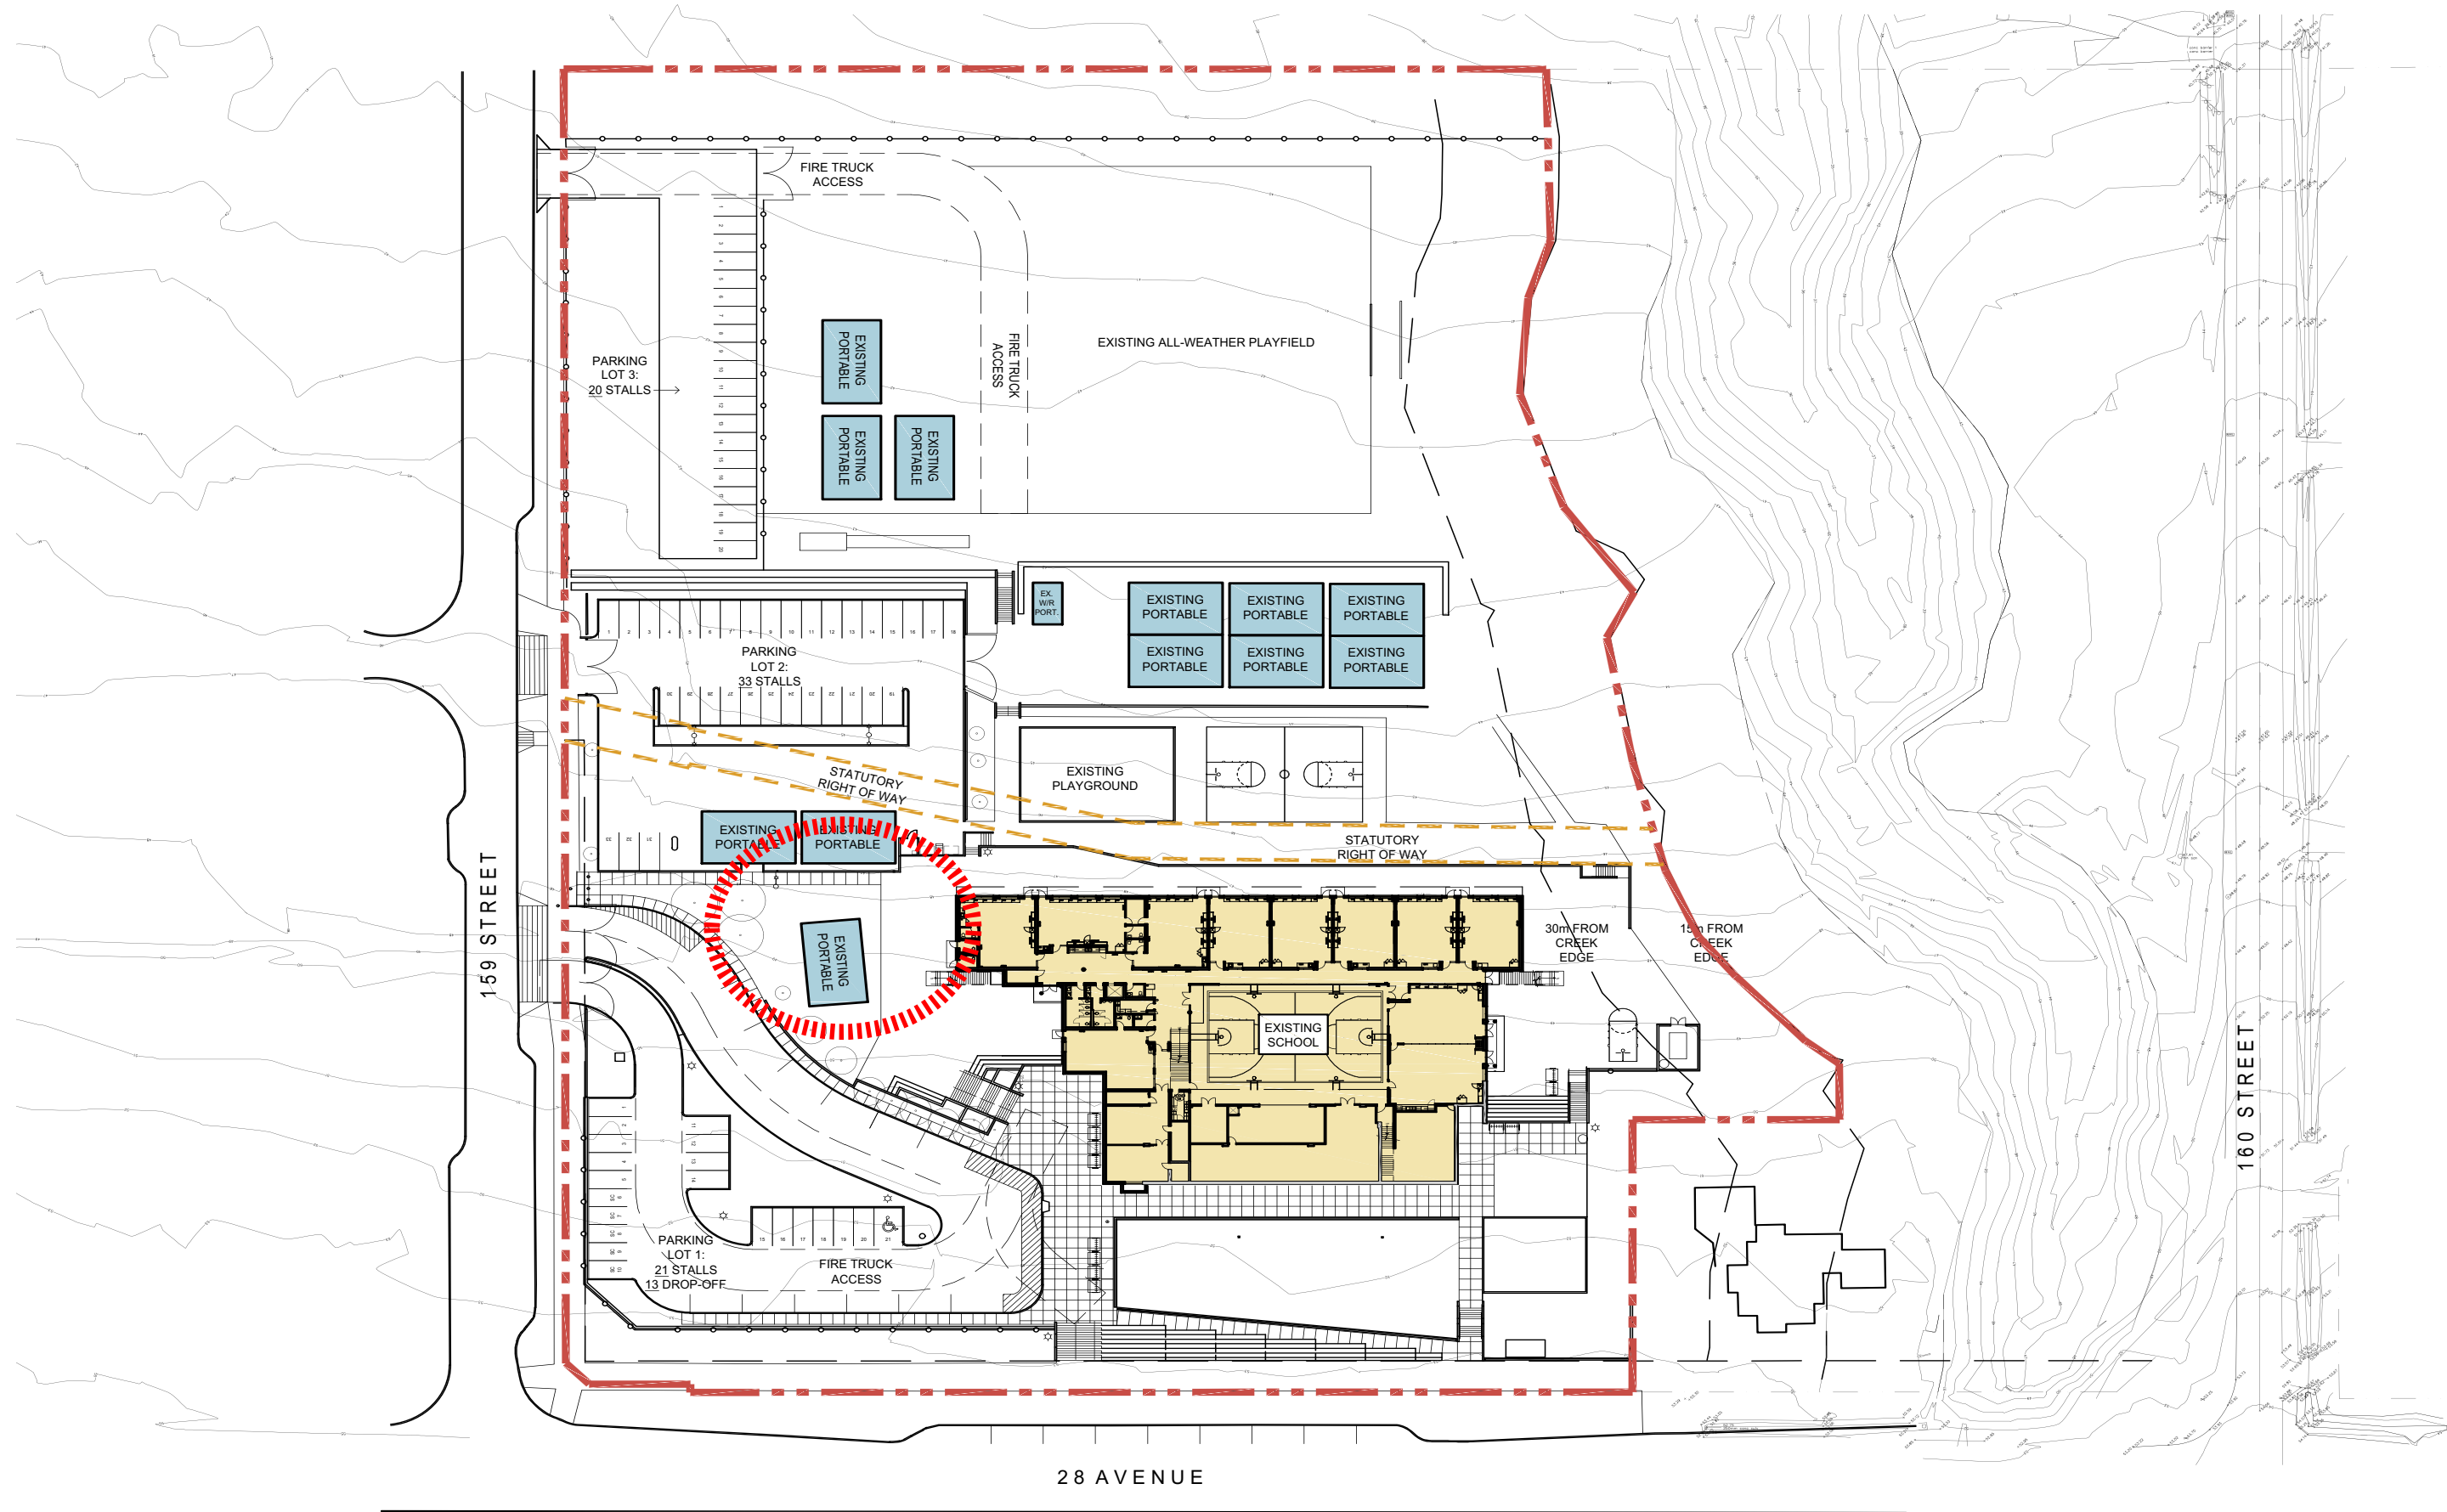

Site Plan

SUNNYSIDE ELEMENTARY ADDITION

May 13, 2020

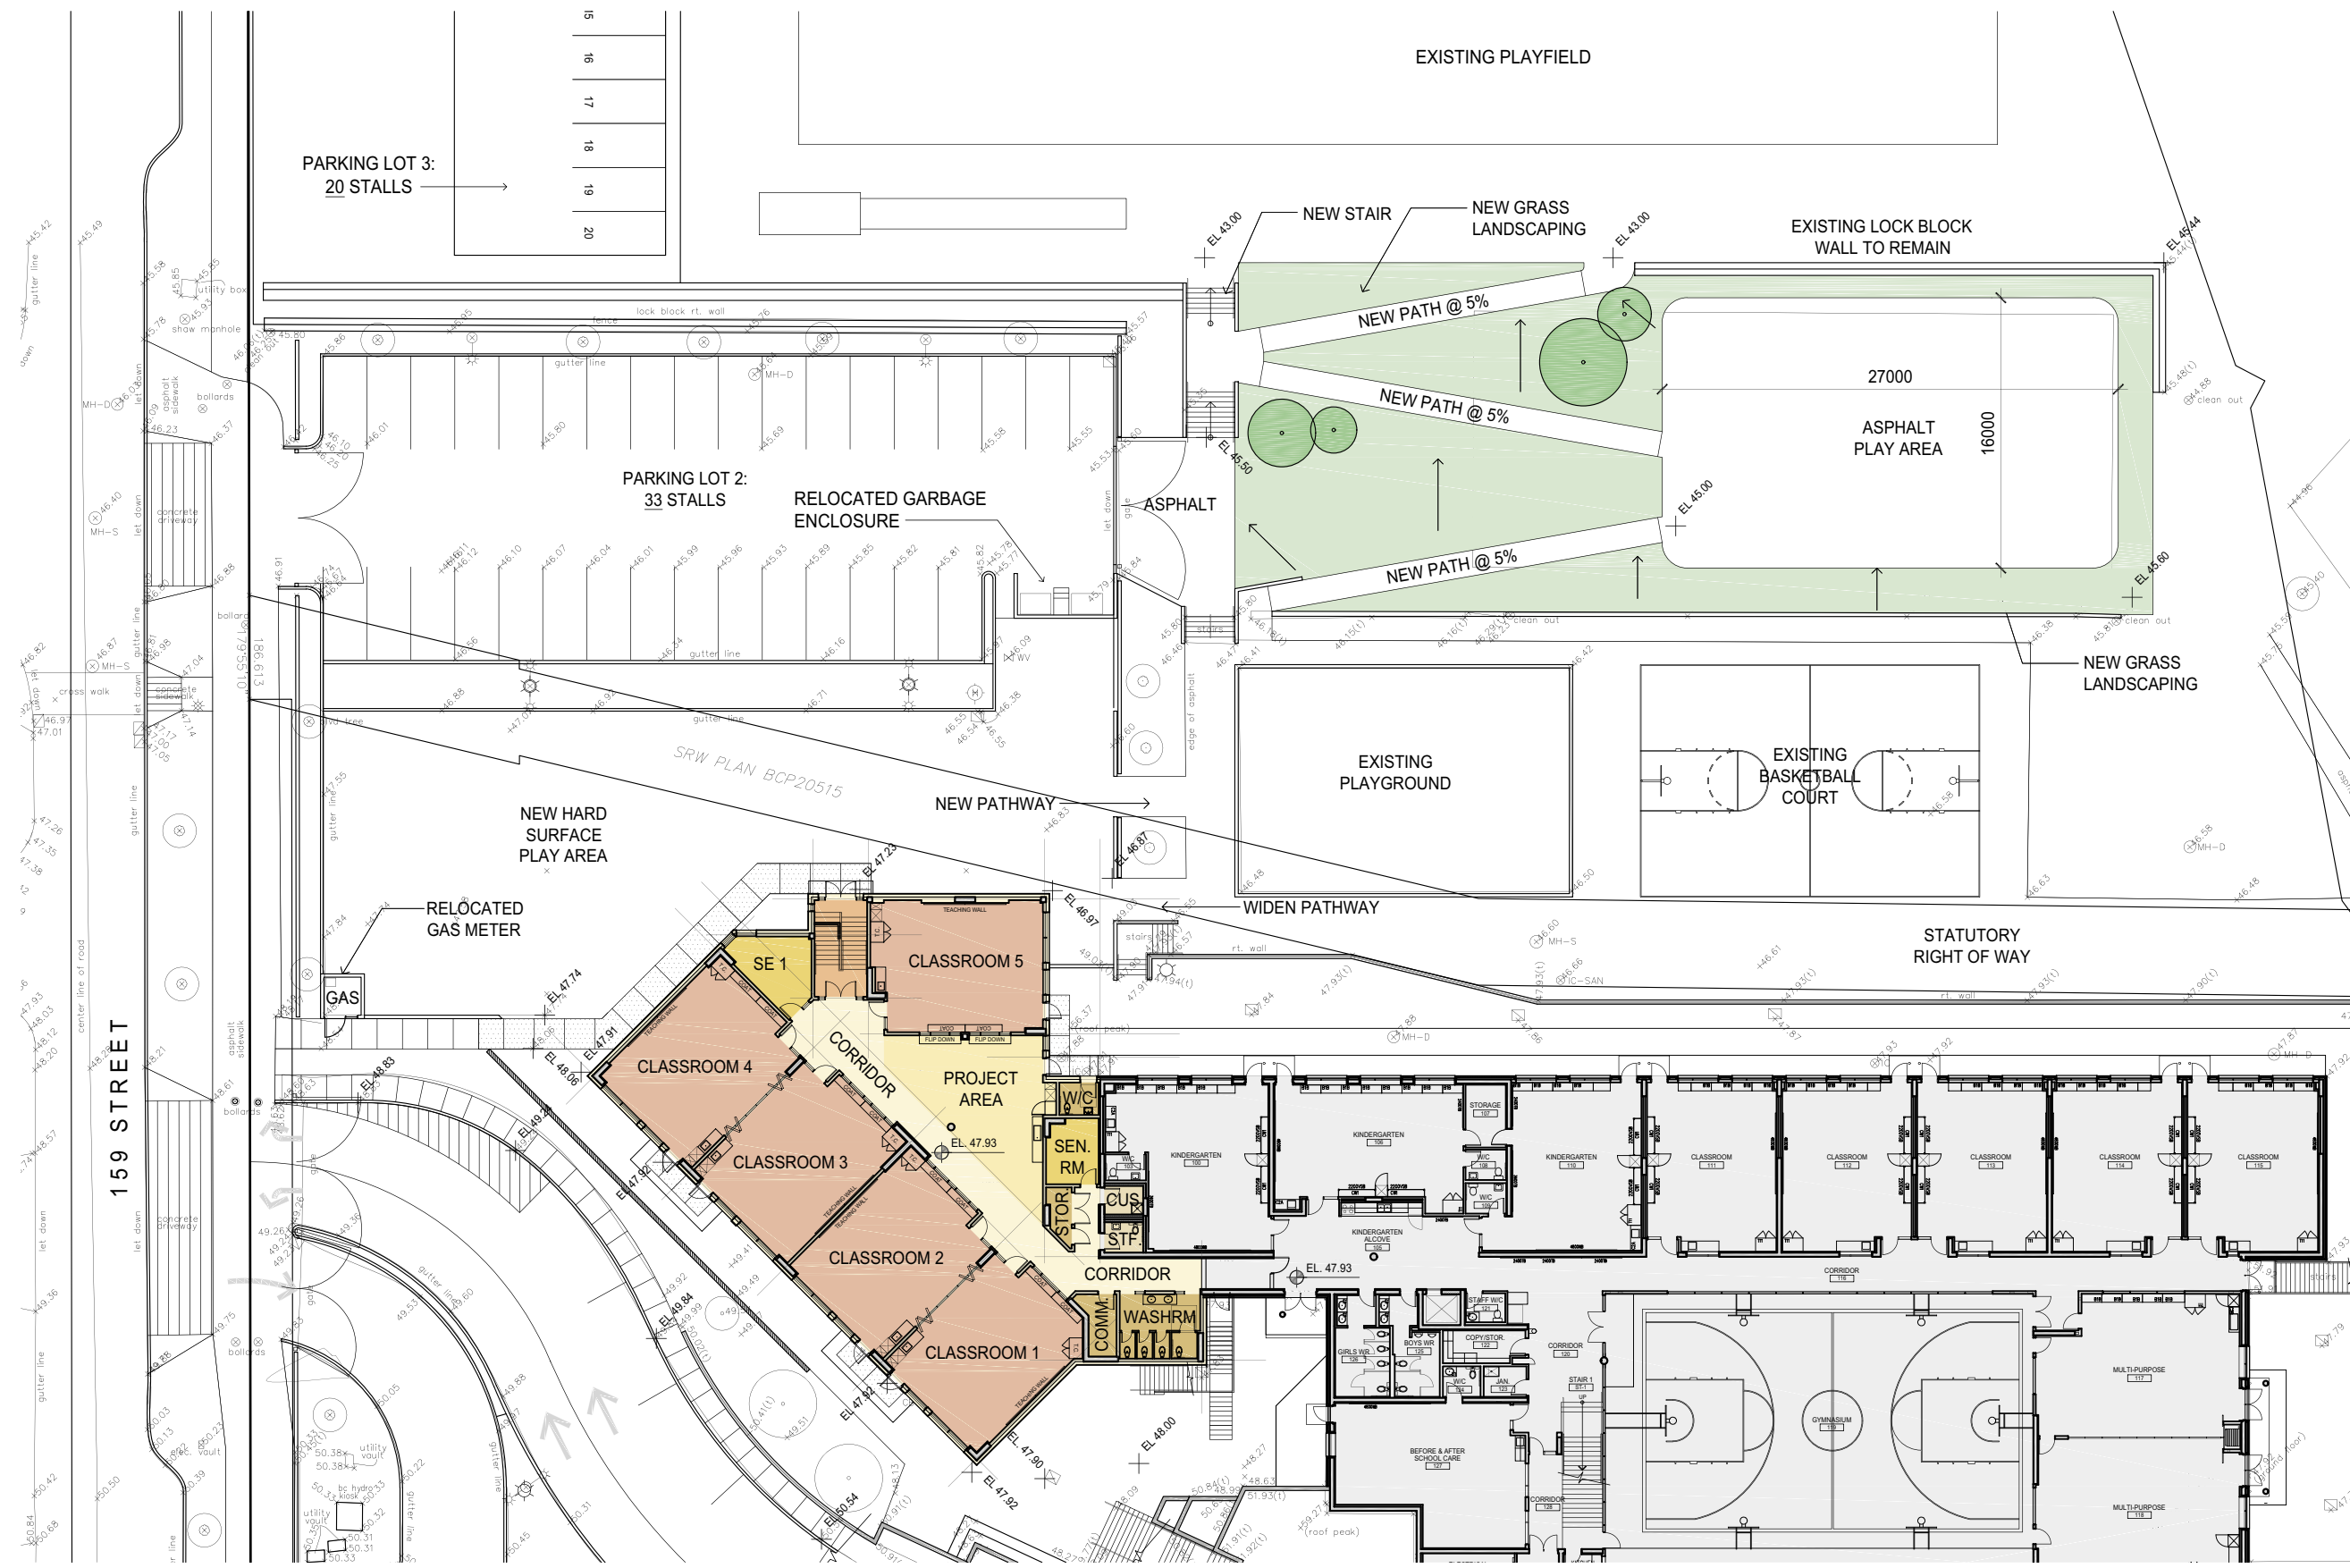


LEGEND

- GENERAL INSTRUCTION
- SPECIAL EDUCATION
- SERVICE SPACE
- PROJECT AREA
- DESIGN SPACE
- RENOVATED SPACE
- INTERIOR EXIT STAIR
- EXISTING SCHOOL
- NEW RETAINING WALL


ADDITION AREA:

LEVEL 01: 651 m²
 LEVEL 02: 659 m²
TOTAL: 1310 m²

ALLOWED: 1310 m²

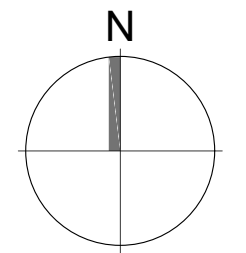

Partial Site Plan
SUNNYSIDE ELEMENTARY ADDITION
 May 13, 2020

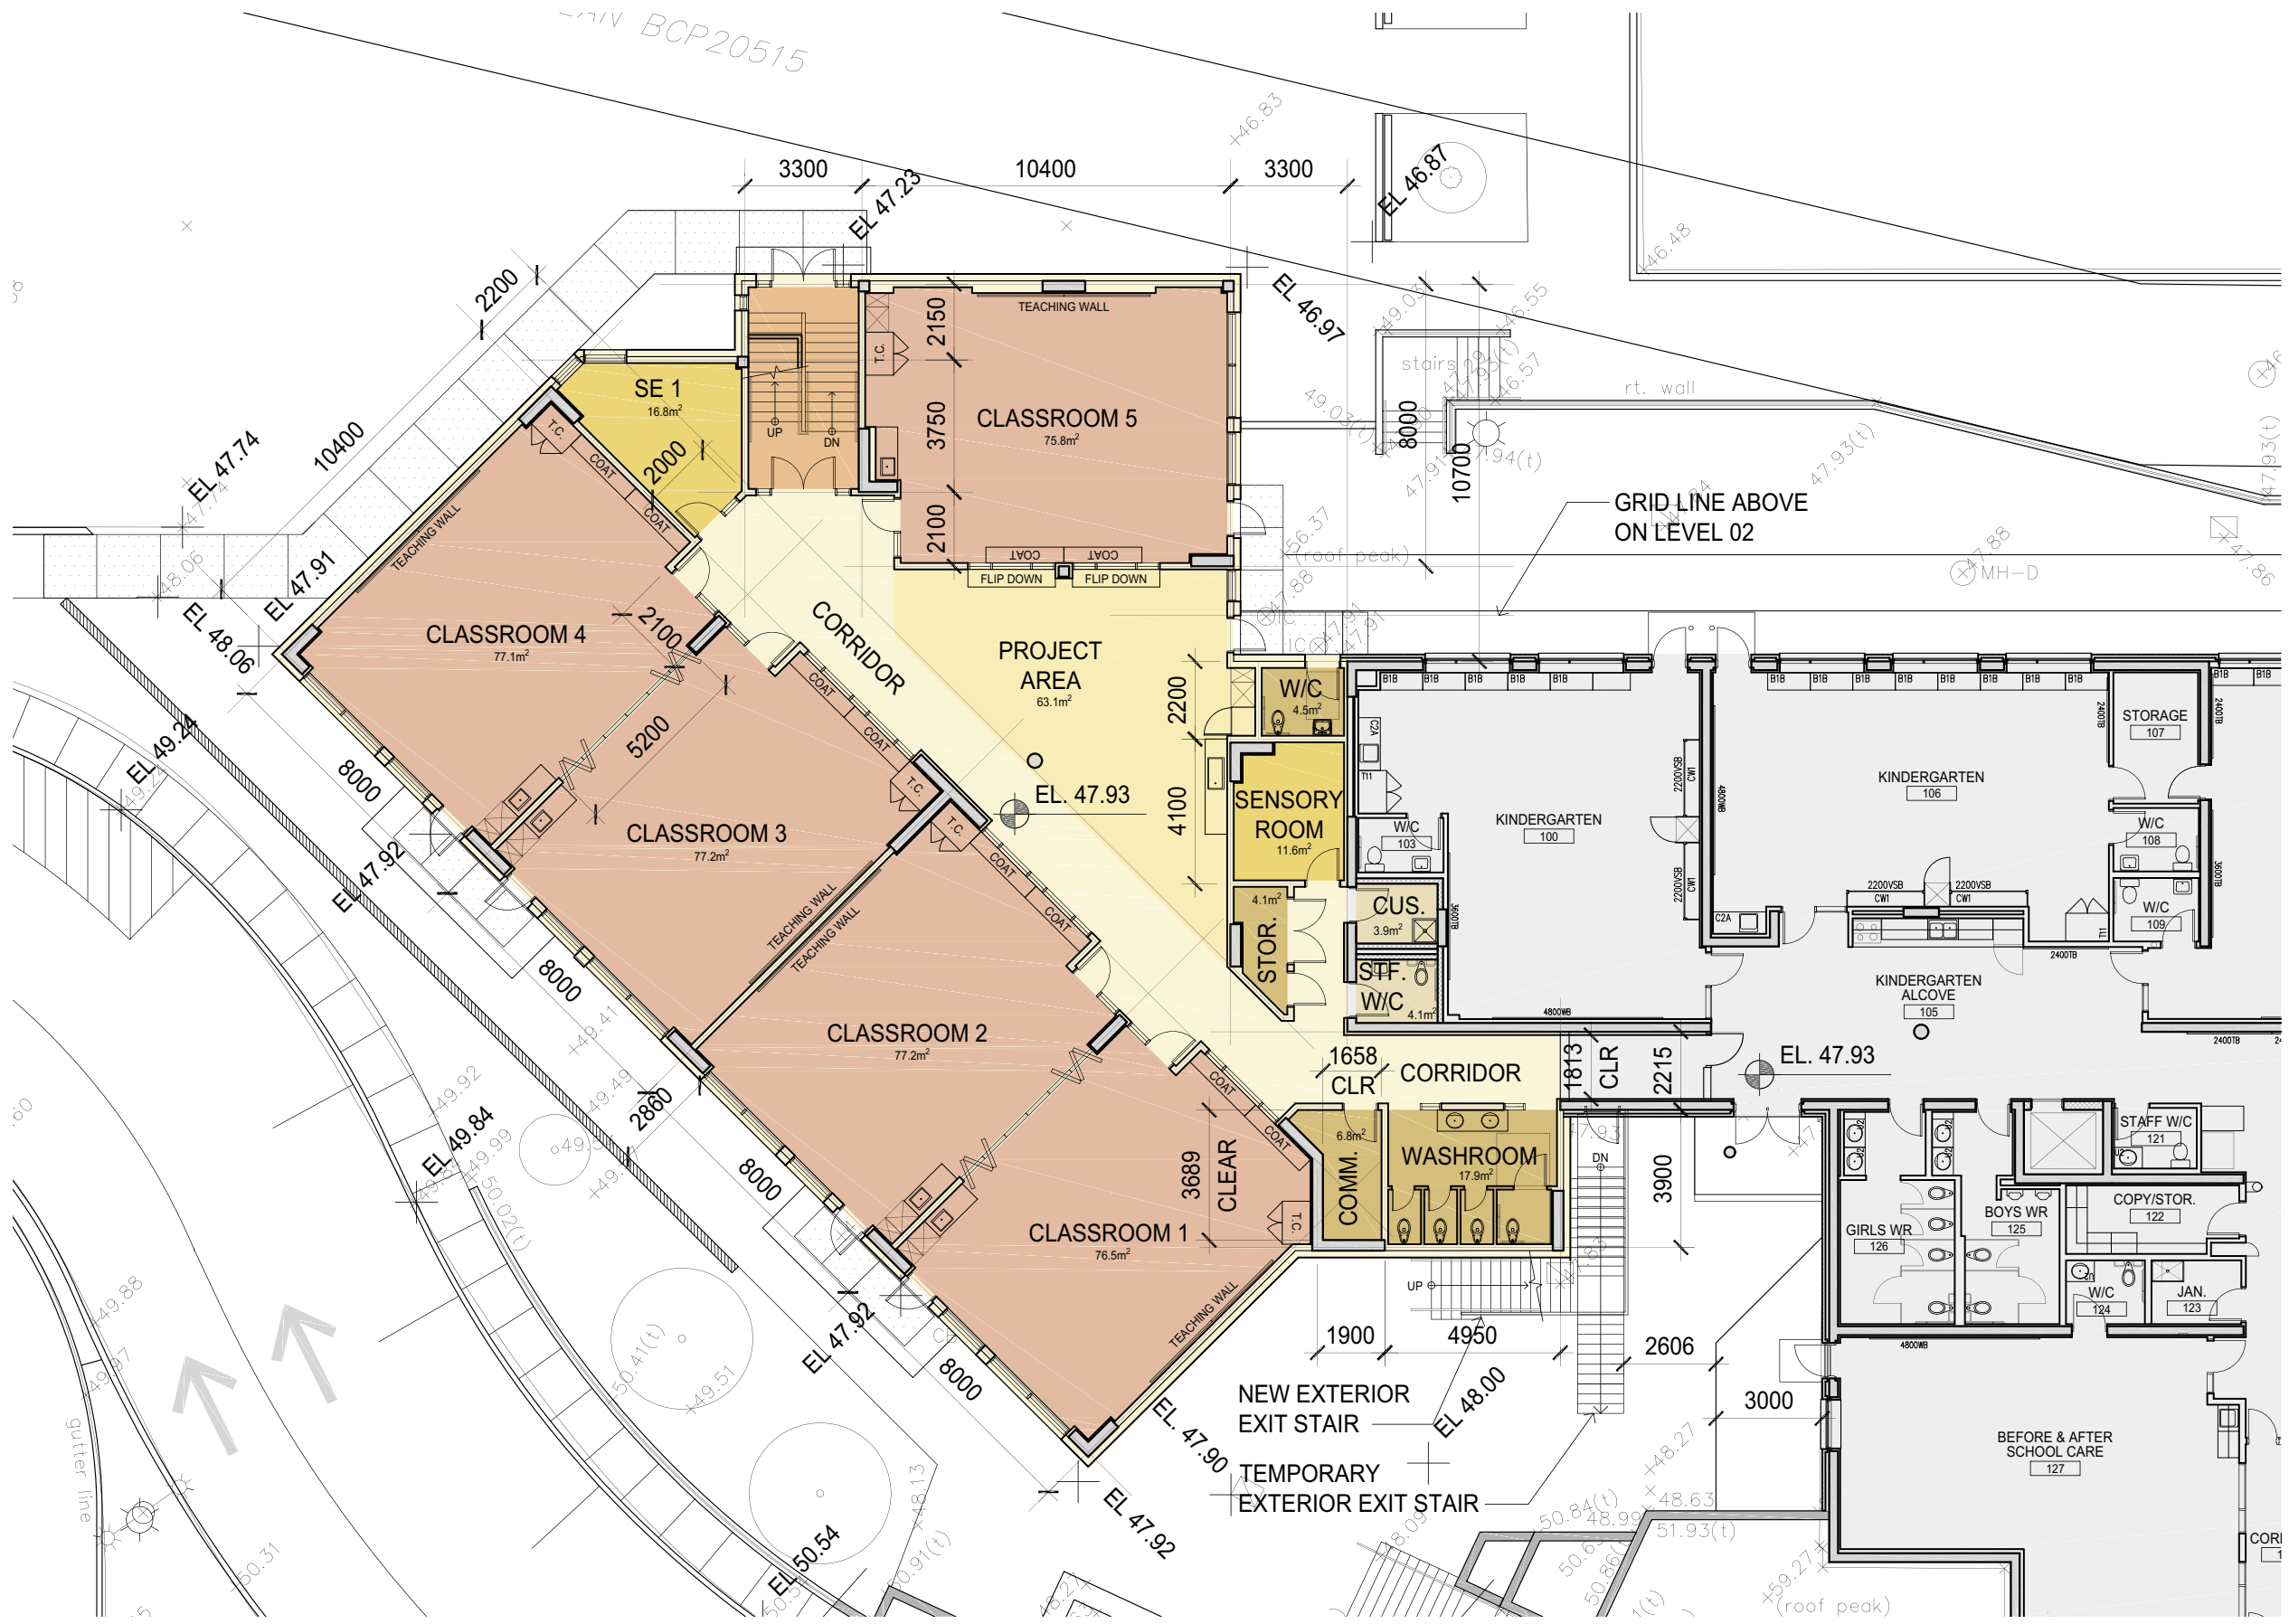


LEGEND

- GENERAL INSTRUCTION
- SPECIAL EDUCATION
- SERVICE SPACE
- PROJECT AREA
- DESIGN SPACE
- RENOVATED SPACE
- INTERIOR EXIT STAIR
- EXISTING SCHOOL
- NEW RETAINING WALL


ADDITION AREA:


LEVEL 01: 651 m²
 LEVEL 02: 659 m²
TOTAL: 1310 m²

ALLOWED: 1310 m²

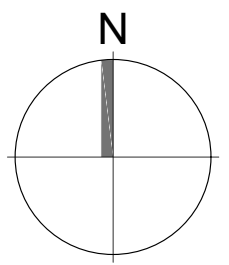

Level 1 Floor Plan

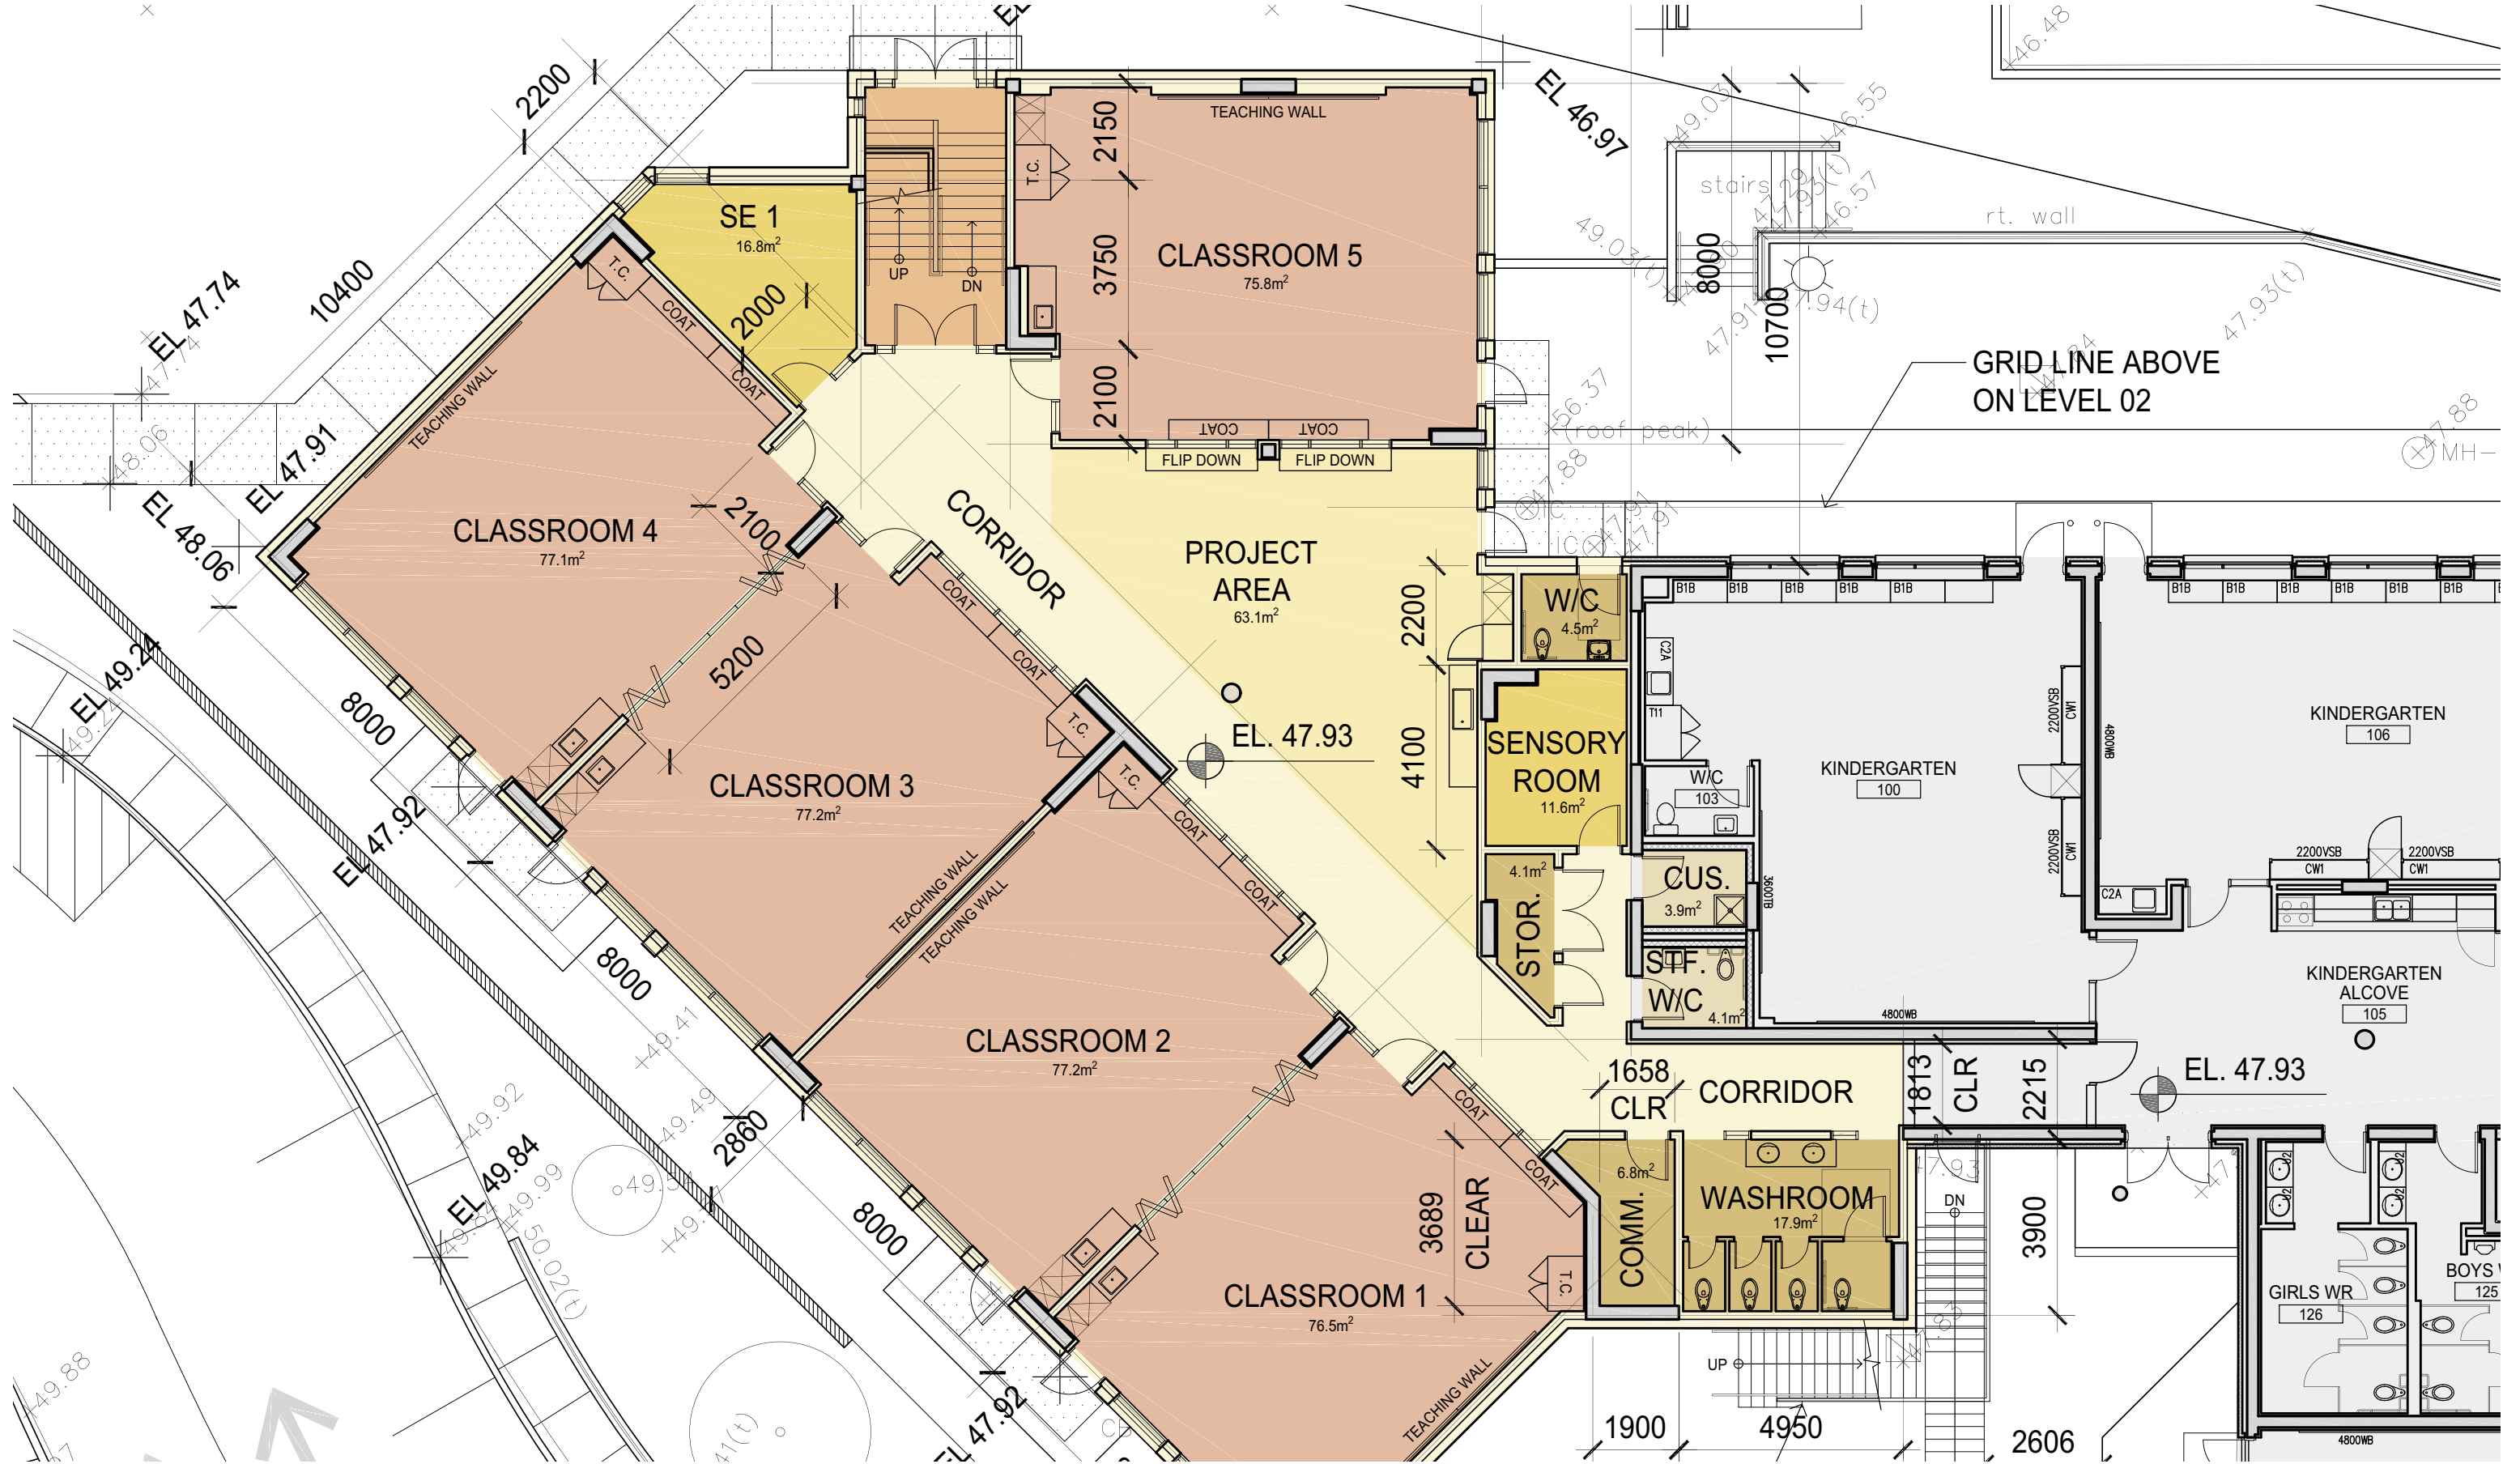


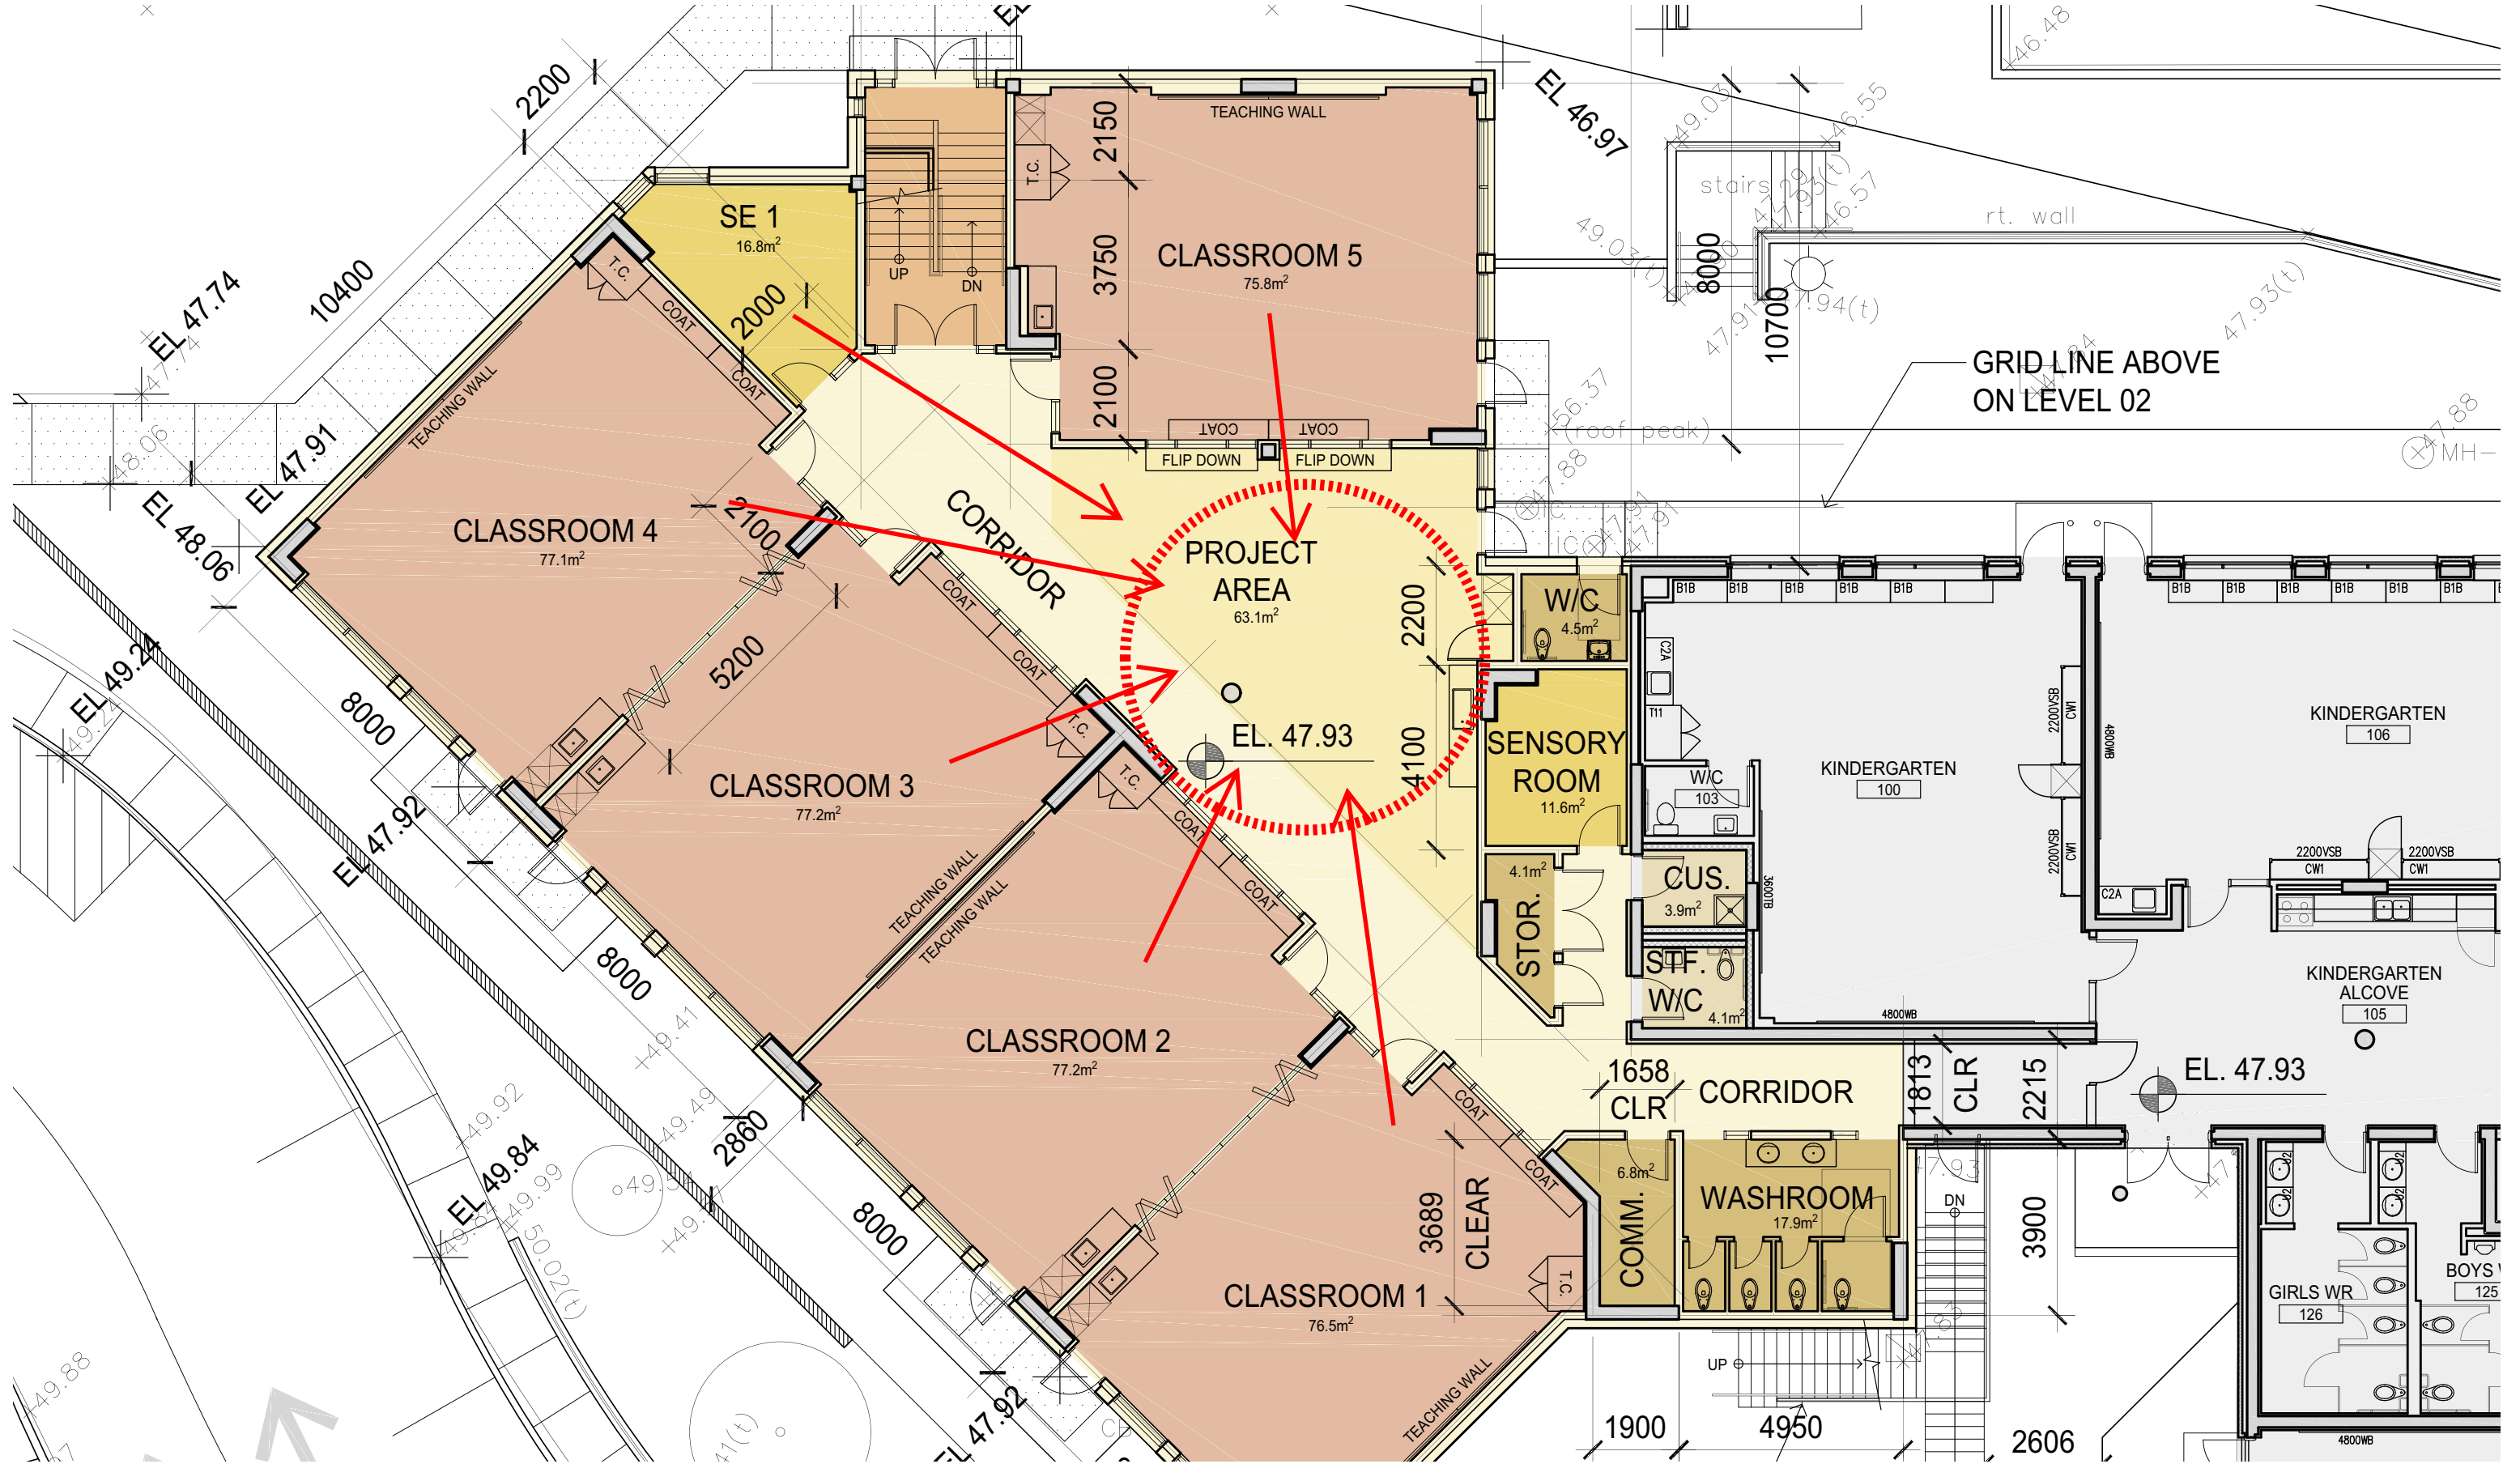

Level 1 Floor Plan

SUNNYSIDE ELEMENTARY ADDITION

May 13, 2020

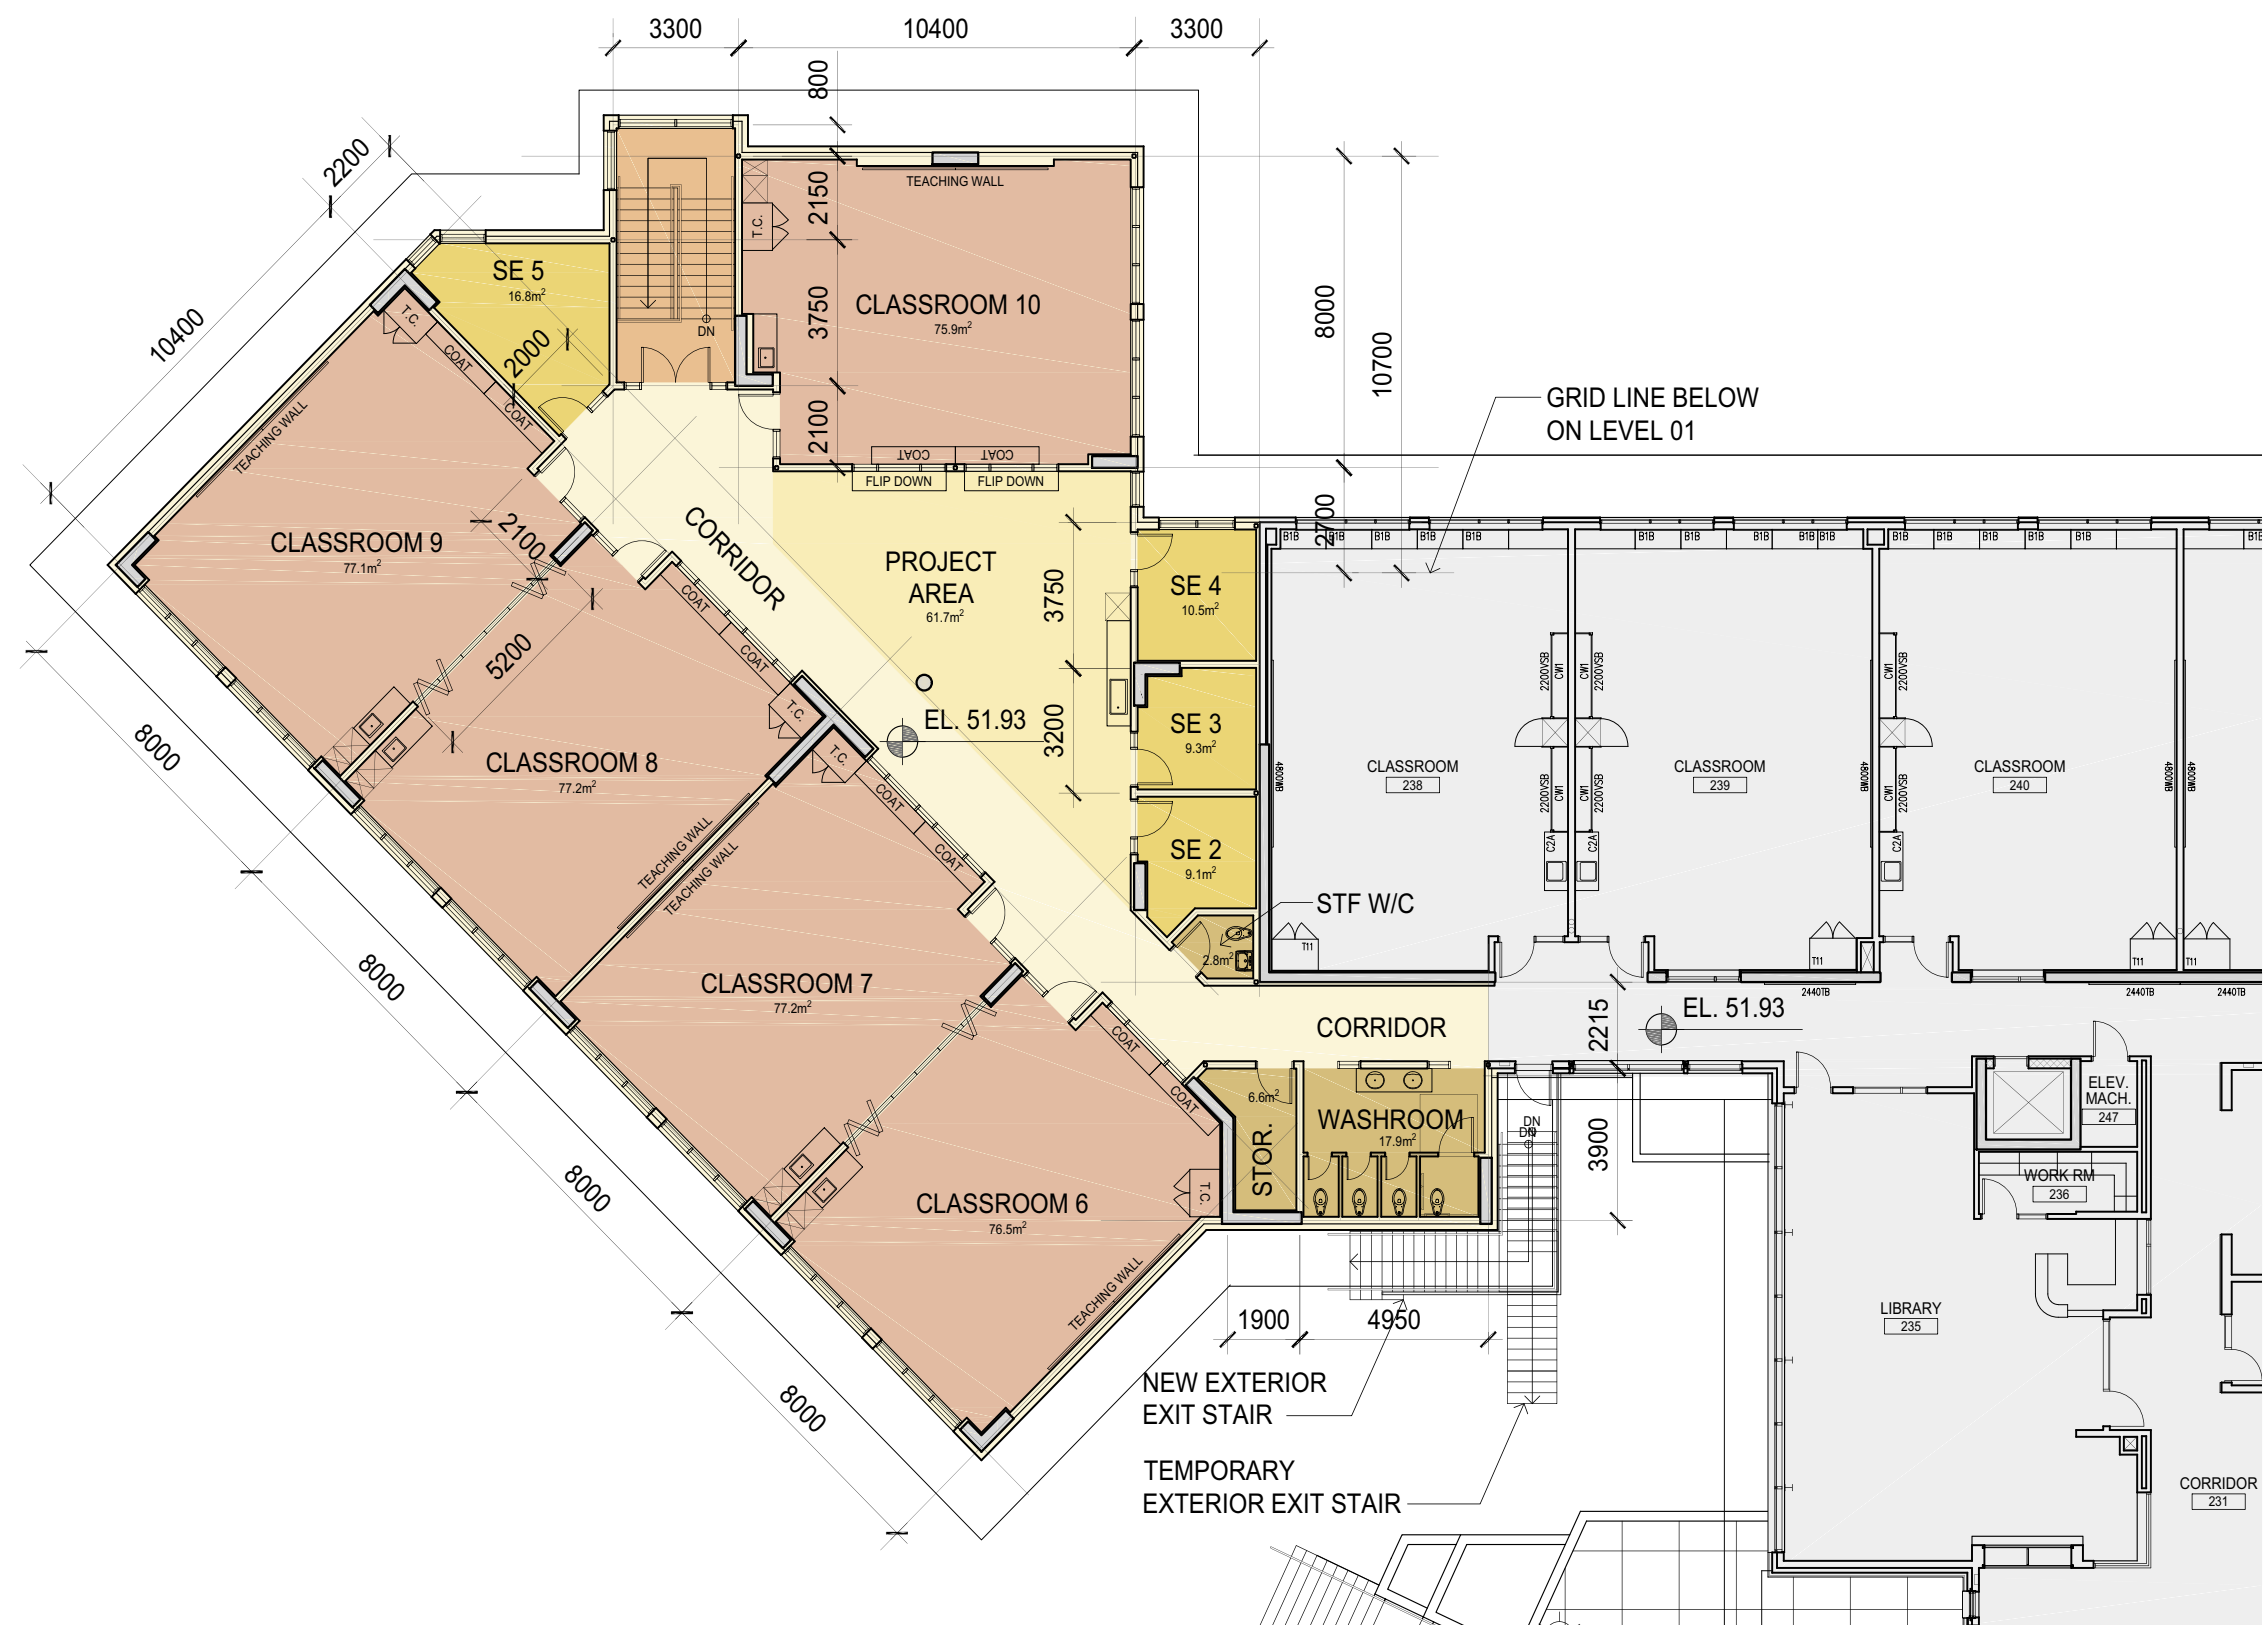


LEGEND

- GENERAL INSTRUCTION
- SPECIAL EDUCATION
- SERVICE SPACE
- PROJECT AREA
- DESIGN SPACE
- RENOVATED SPACE
- INTERIOR EXIT STAIR
- EXISTING SCHOOL
- NEW RETAINING WALL


ADDITION AREA:

LEVEL 01: 651 m²
 LEVEL 02: 659 m²
TOTAL: 1310 m²

ALLOWED: 1310 m²

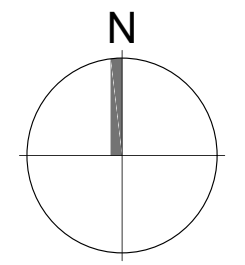

Level 2 Floor Plan

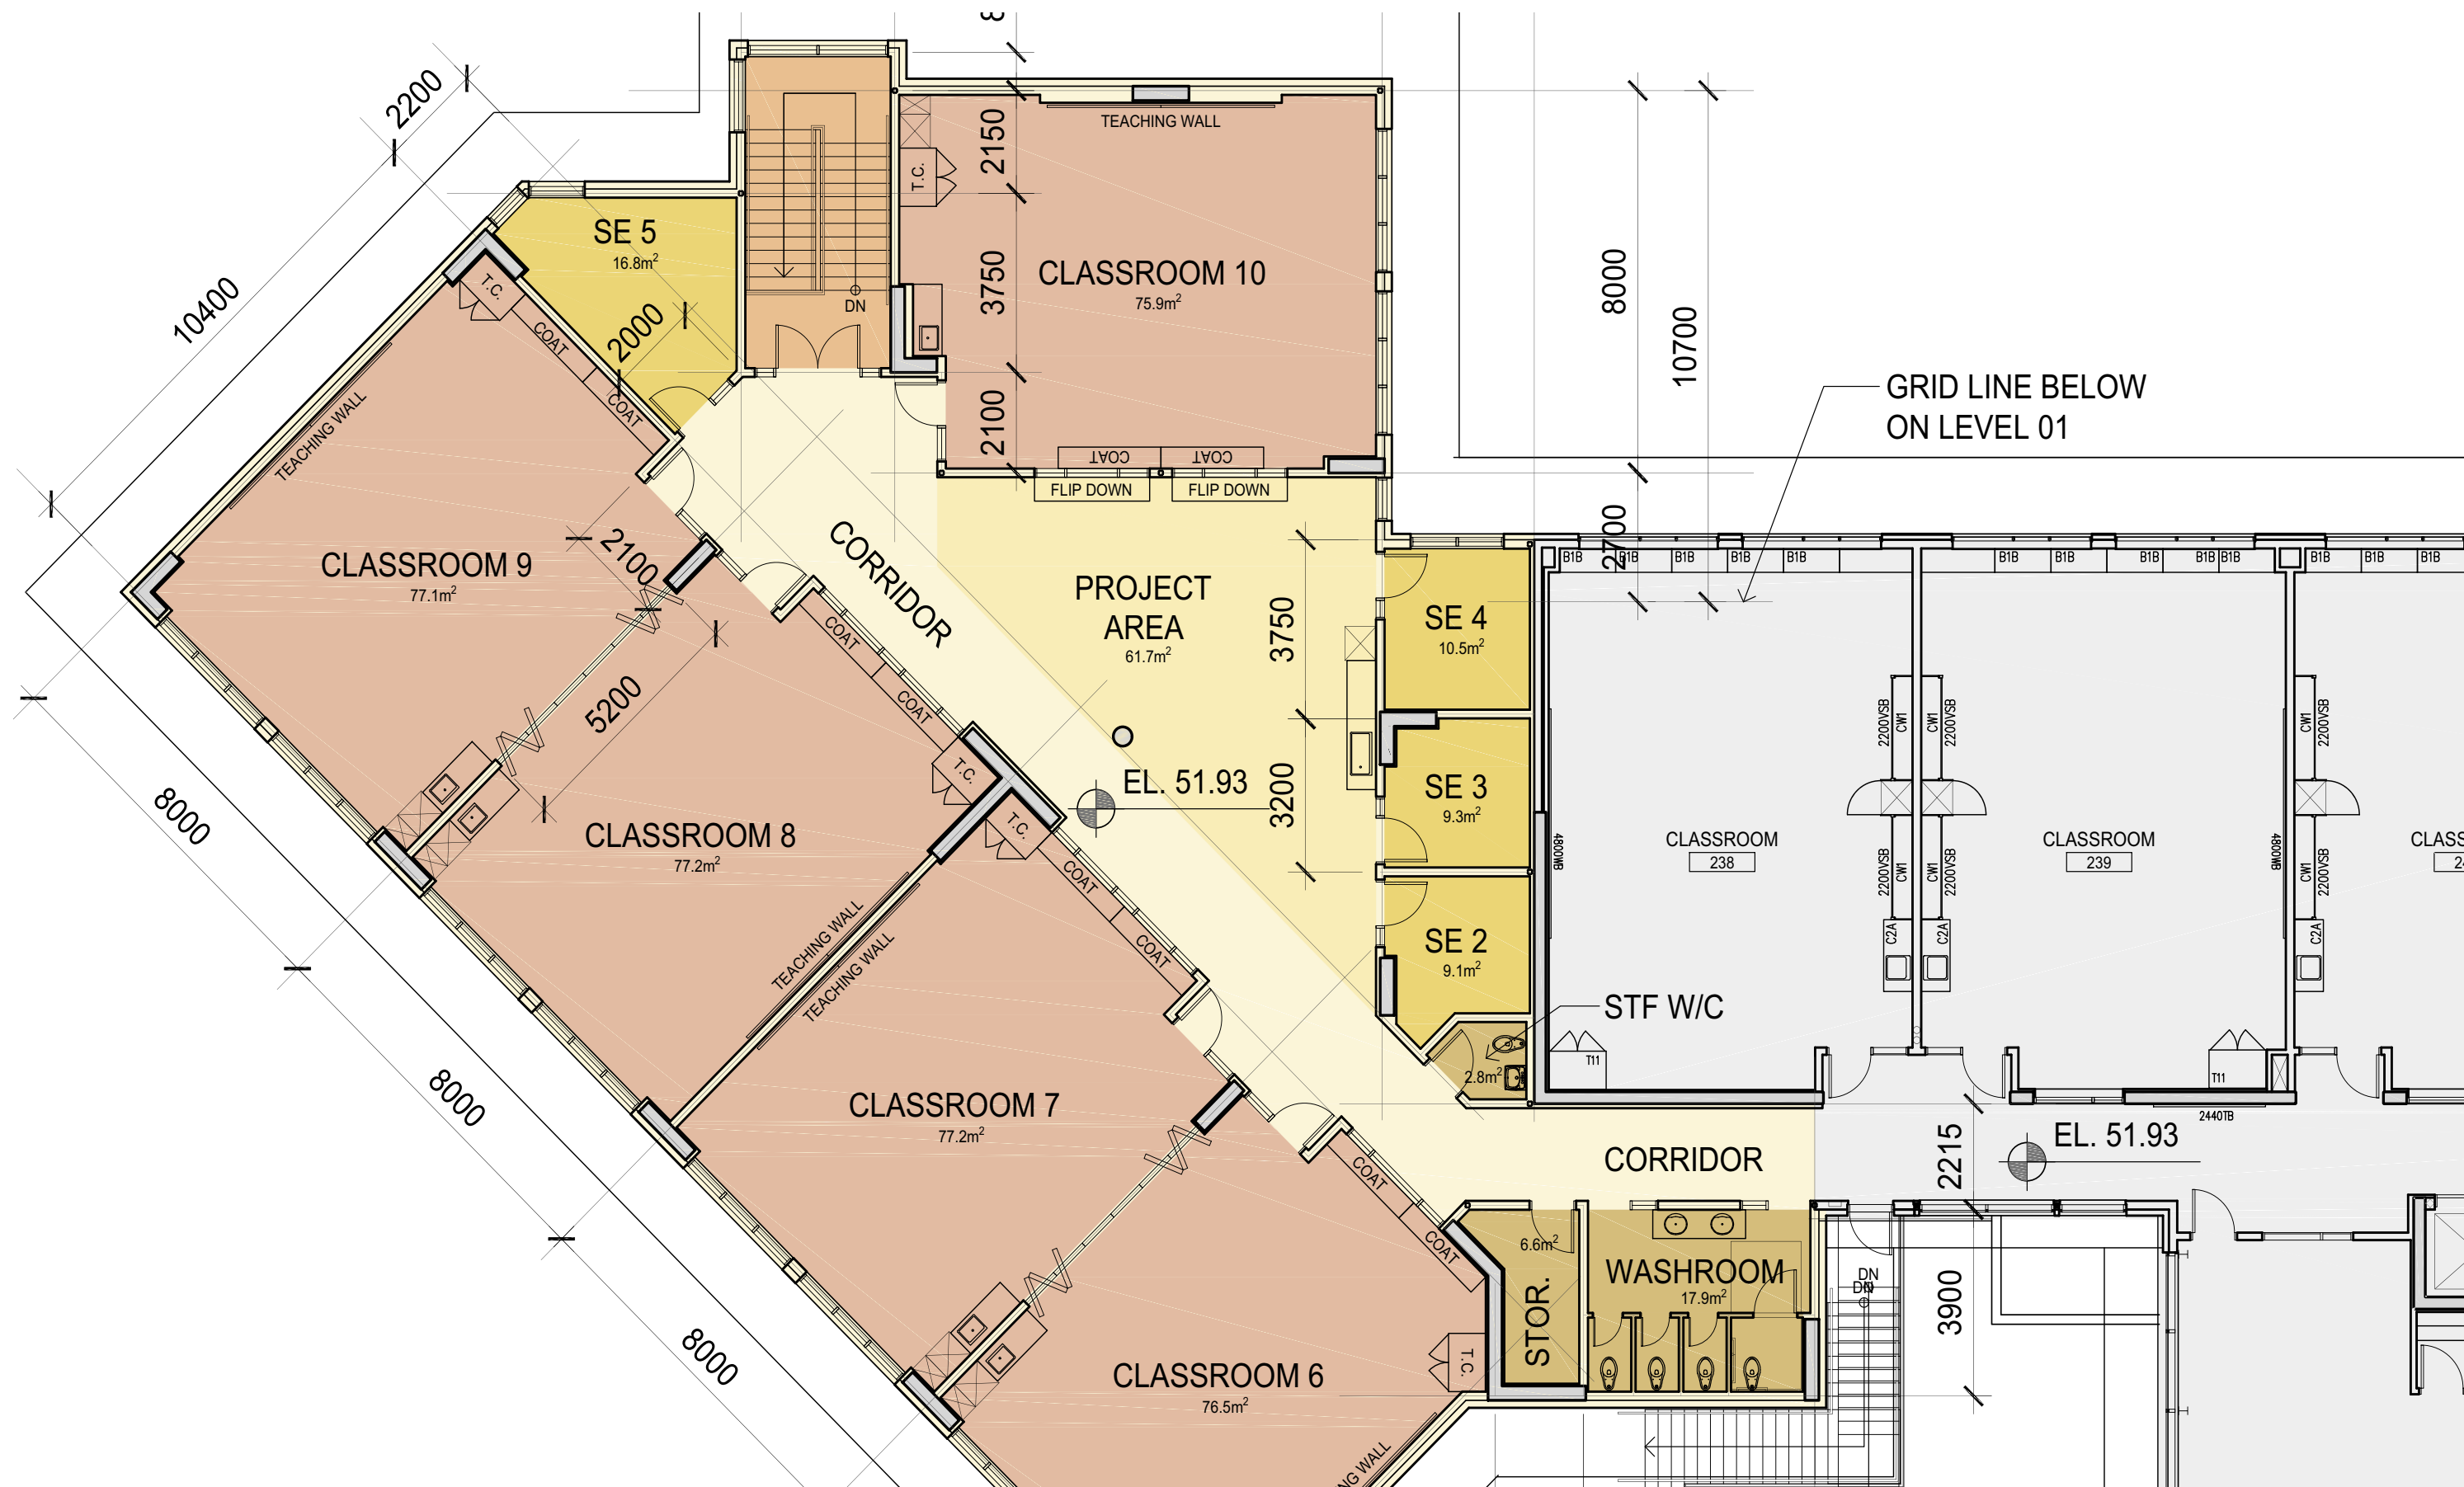


GRID LINE BELOW ON LEVEL 01

Level 2 Floor Plan

SUNNYSIDE ELEMENTARY ADDITION


May 13, 2020

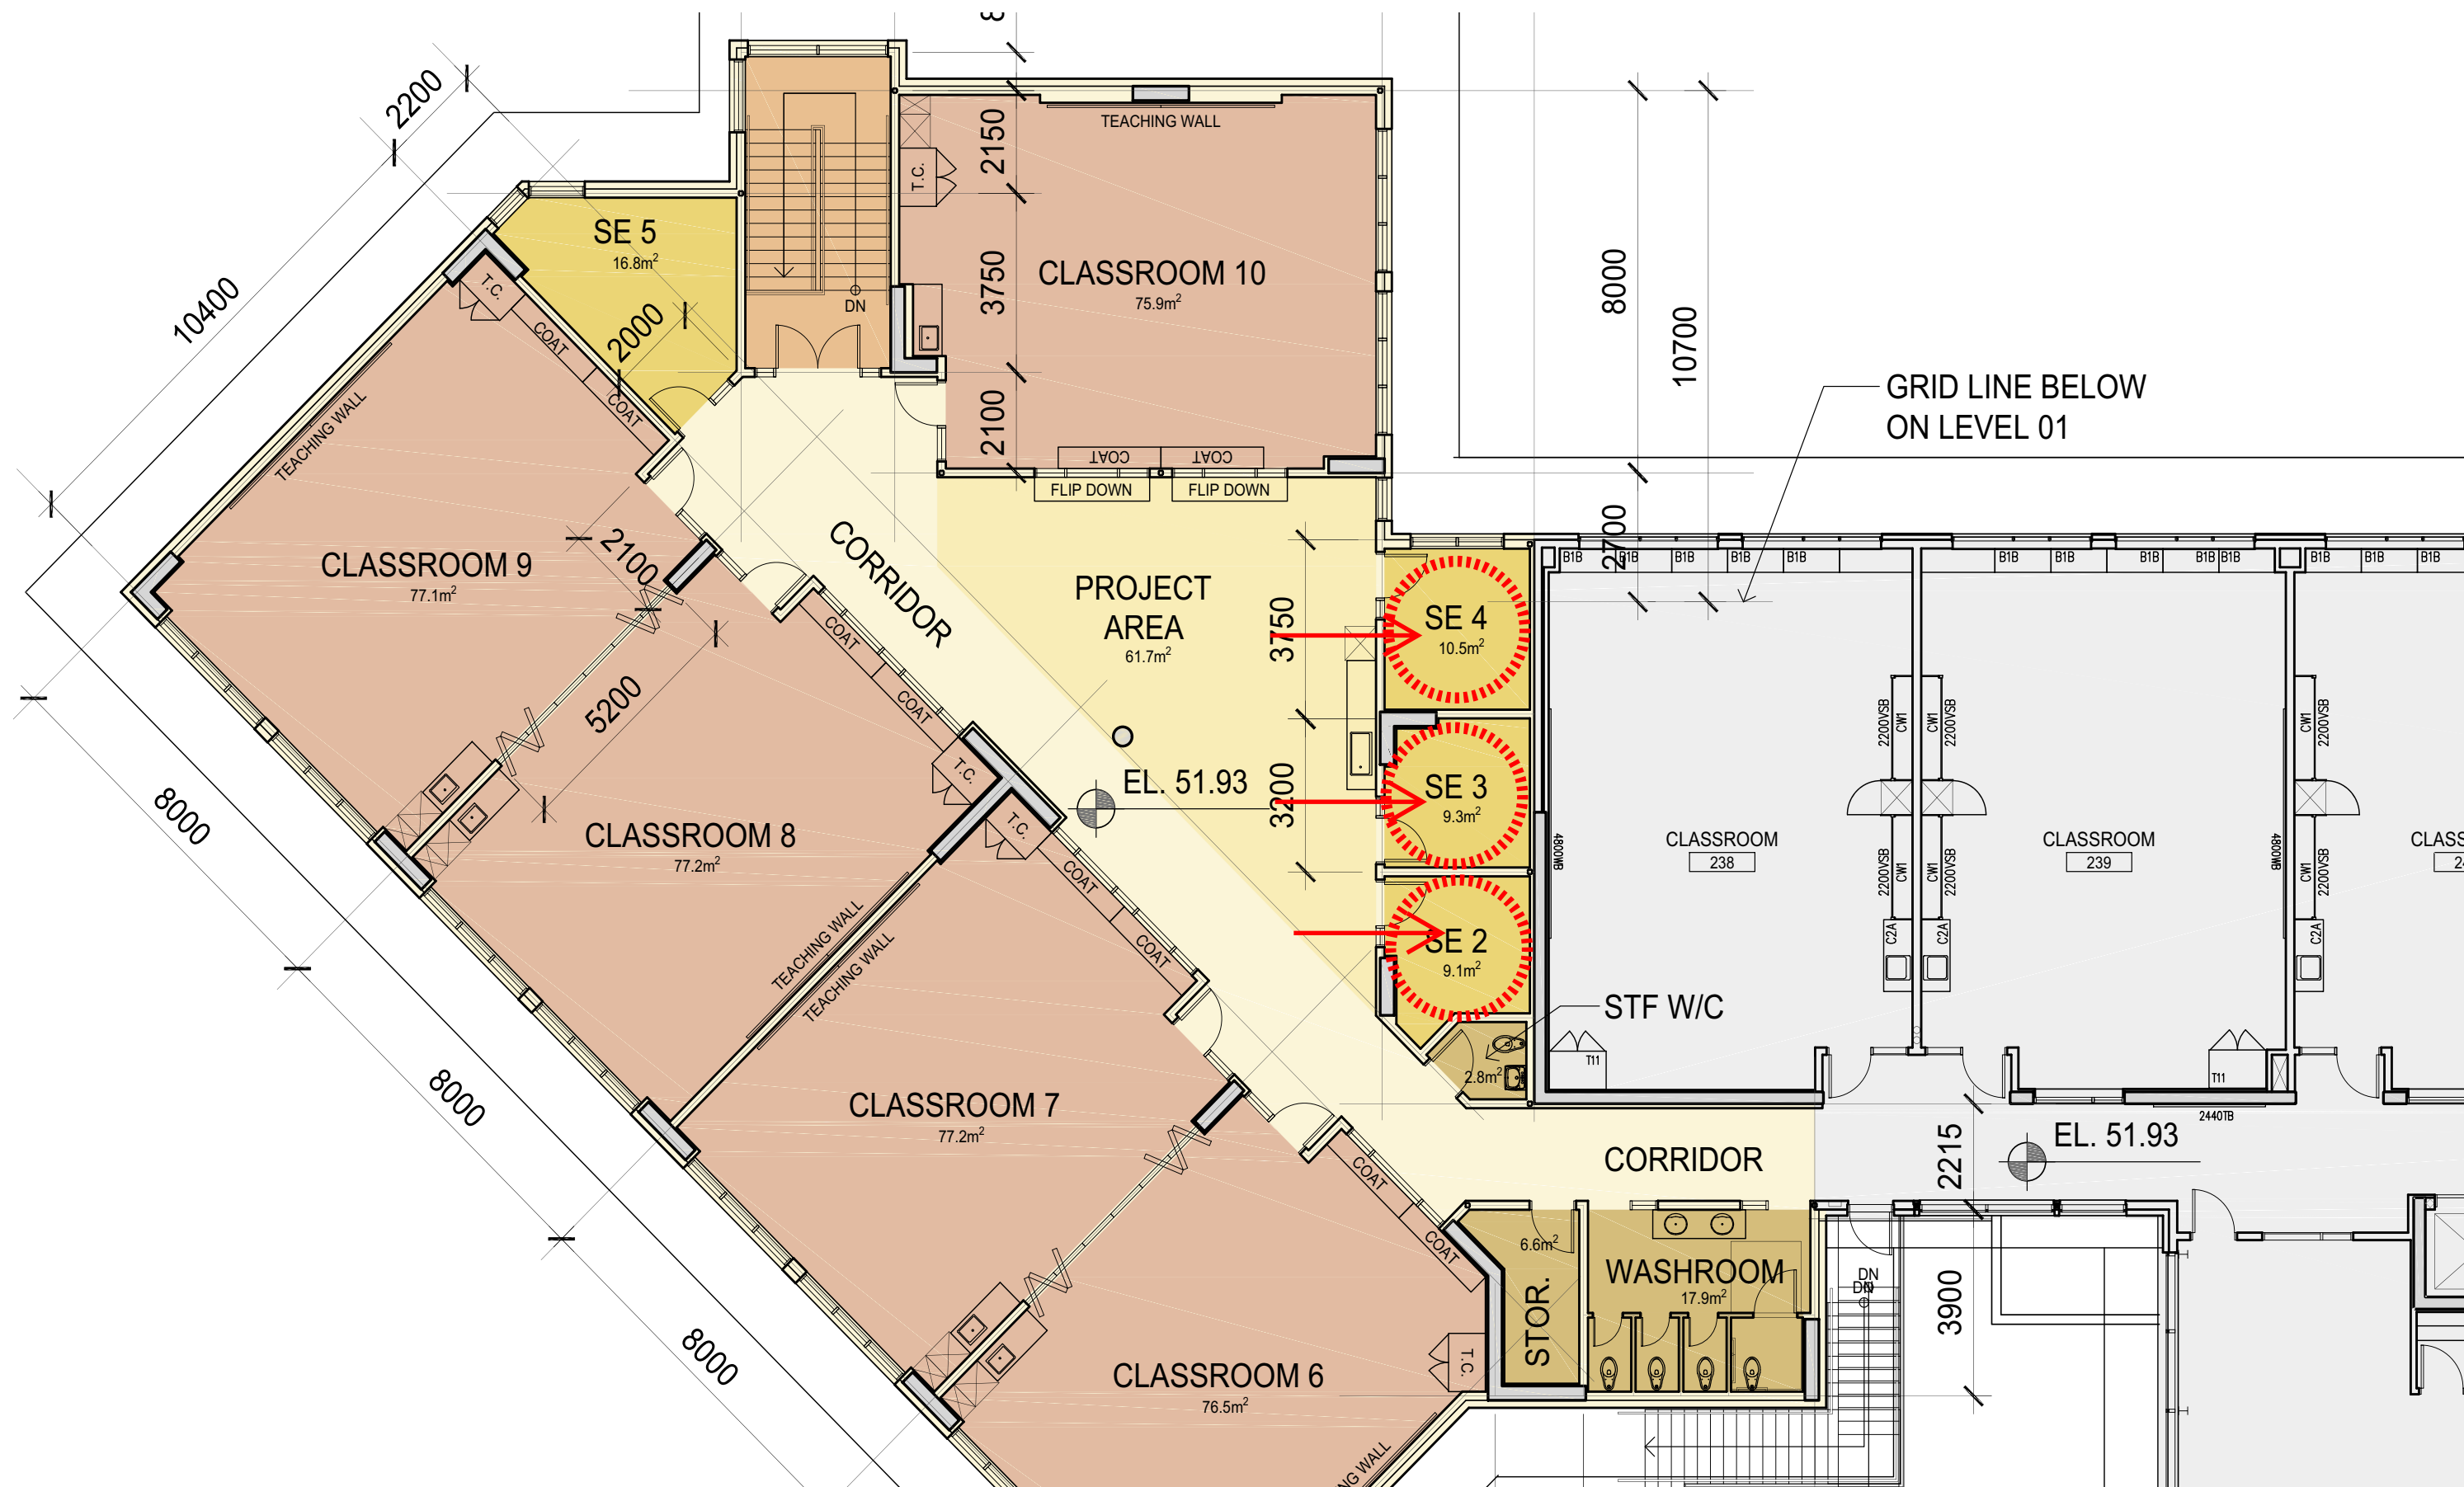

Level 2 Floor Plan

SUNNYSIDE ELEMENTARY ADDITION

May 13, 2020

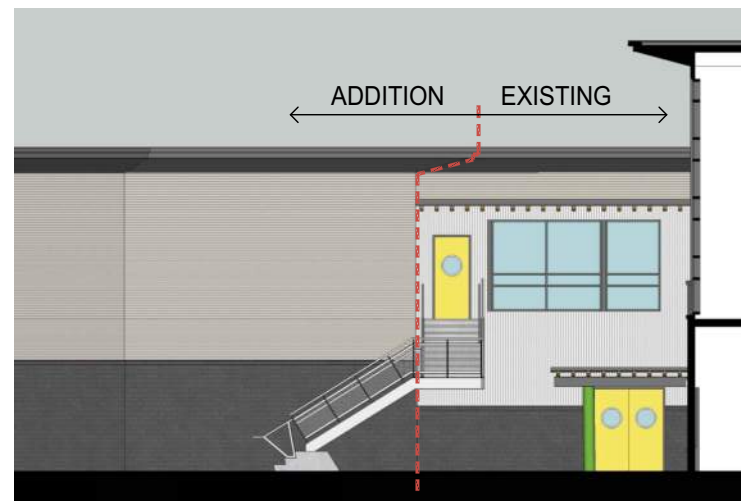

1 SOUTH ELEVATION
- 1:200



2 SOUTH-WEST ELEVATION
- 1:200



3 NORTH-WEST ELEVATION
- 1:200



4 PARTIAL WEST ELEVATION
- 1:200



5 EAST ELEVATION




6 NORTH ELEVATION

Elevations

SUNNYSIDE ELEMENTARY ADDITION

May 13, 2020

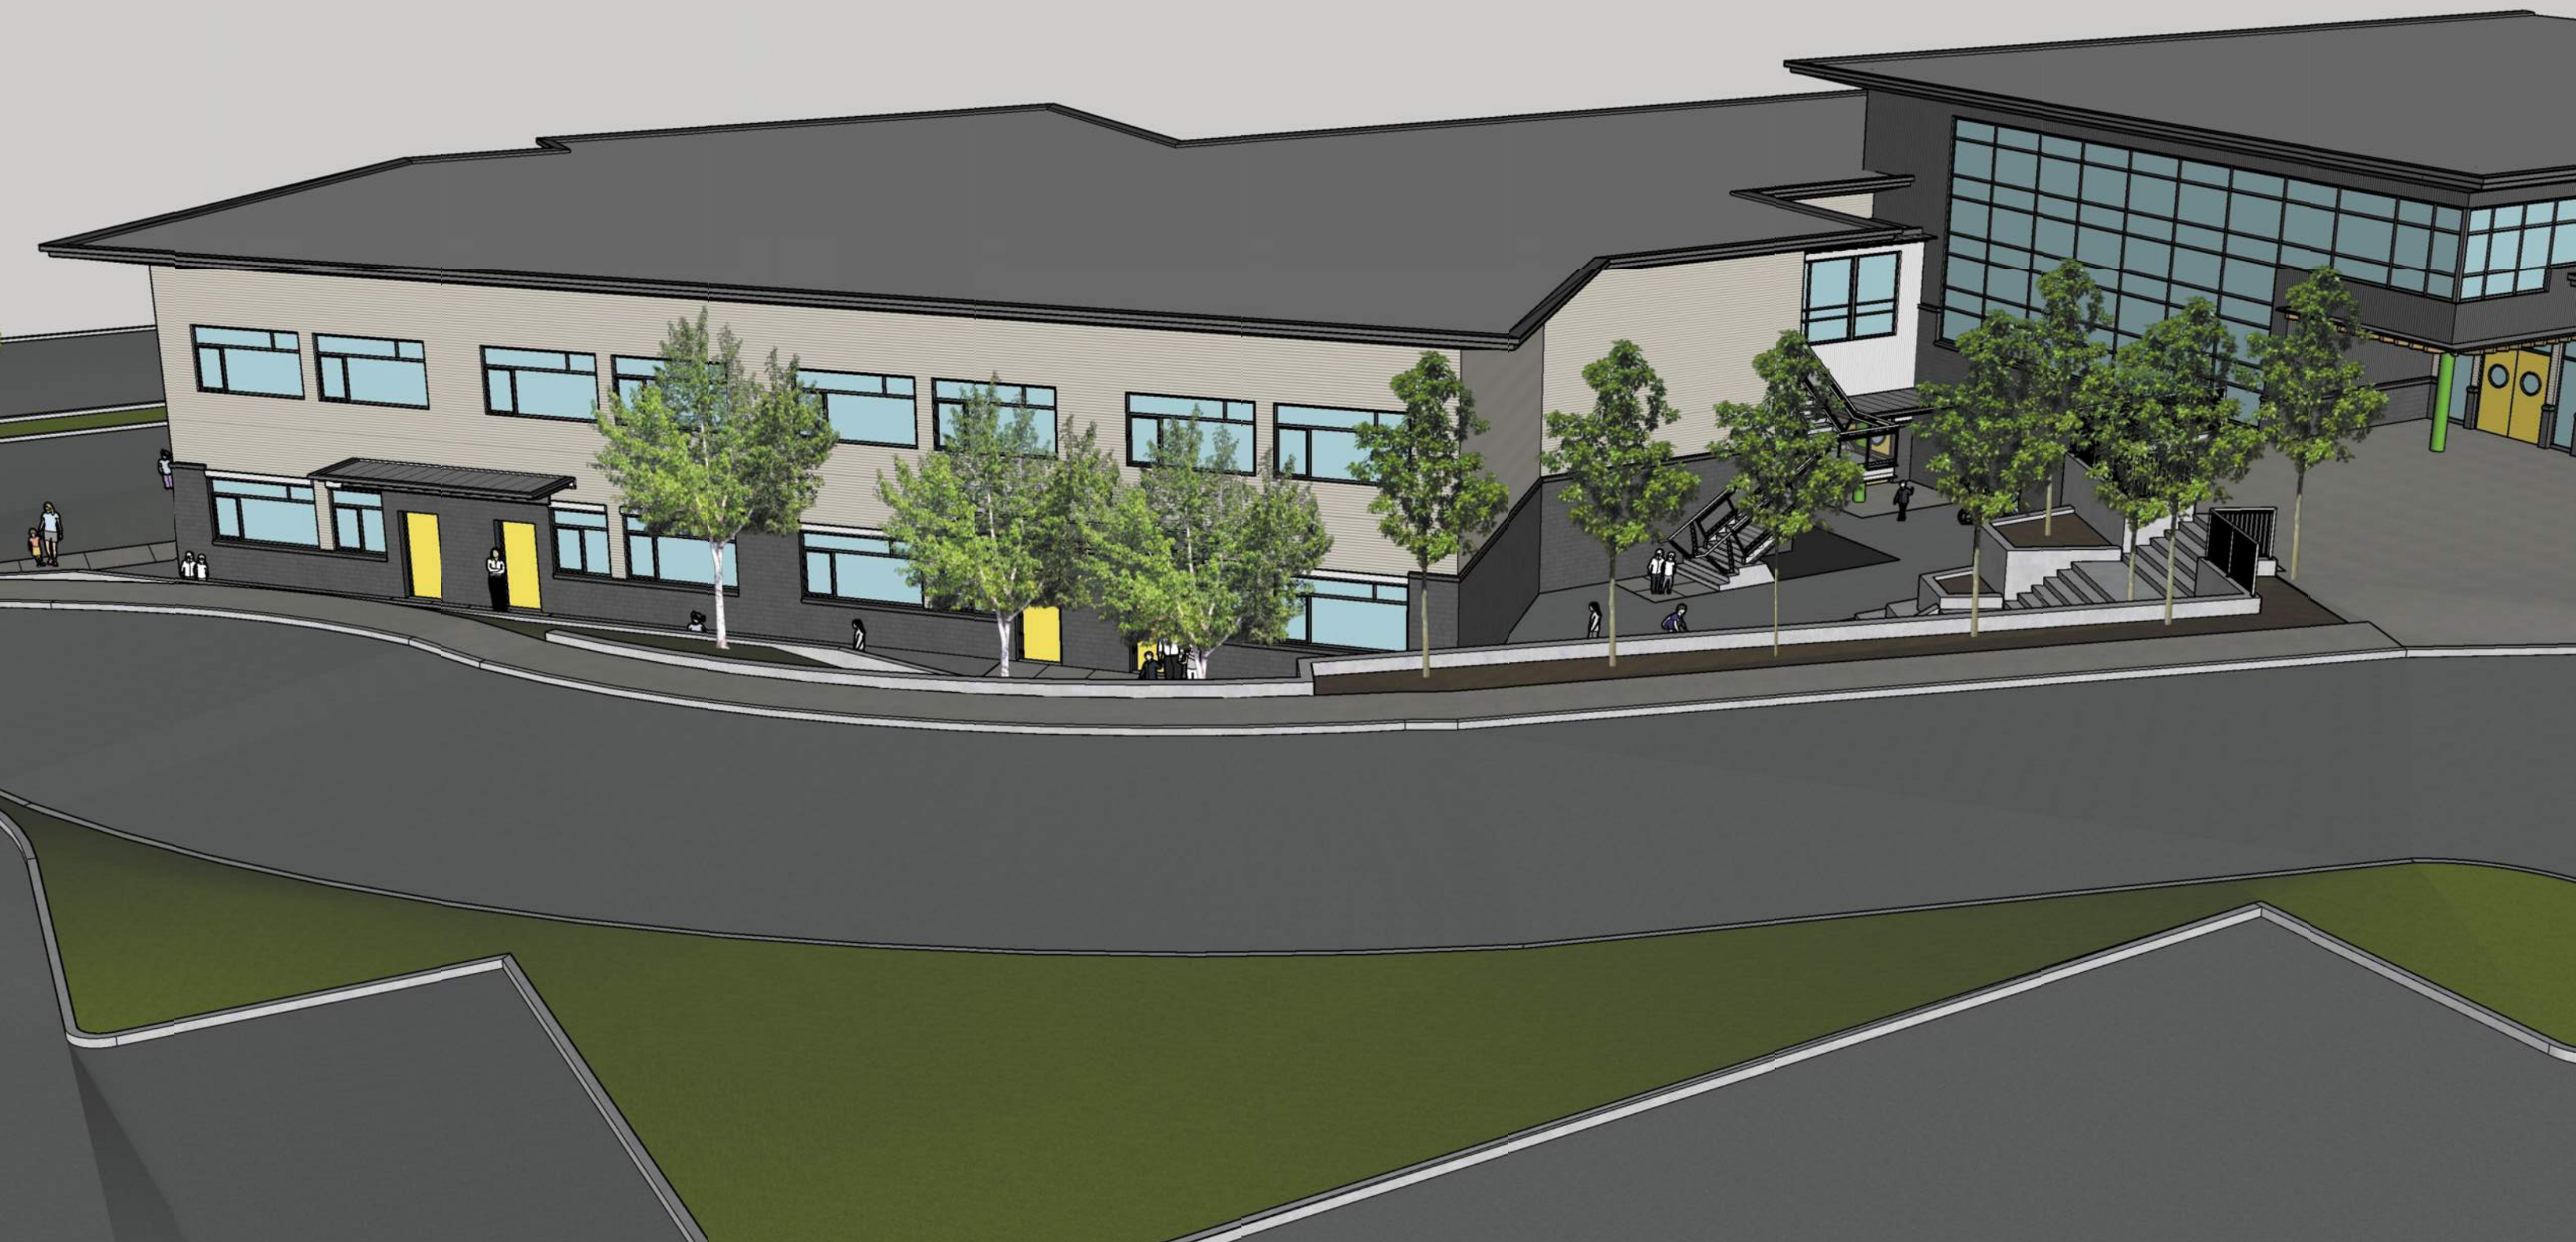

Perspective

SUNNYSIDE ELEMENTARY ADDITION

May 13, 2020



Perspective

SUNNYSIDE ELEMENTARY ADDITION

May 13, 2020



Perspective

SUNNYSIDE ELEMENTARY ADDITION

May 13, 2020





Perspective

SUNNYSIDE ELEMENTARY ADDITION

May 13, 2020





SUNNYSIDE
ELEMENTARY SCHOOL
2828 159 ST.

Perspective

SUNNYSIDE ELEMENTARY ADDITION

May 13, 2020





SUNNYSIDE
ELEMENTARY SCHOOL
2828 159 ST.

Perspective

SUNNYSIDE ELEMENTARY ADDITION

May 13, 2020



Perspective

SUNNYSIDE ELEMENTARY ADDITION

May 13, 2020






Perspective

SUNNYSIDE ELEMENTARY ADDITION

May 13, 2020



SUNNYSIDE ELEMENTARY ADDITION- IMPLEMENTATION

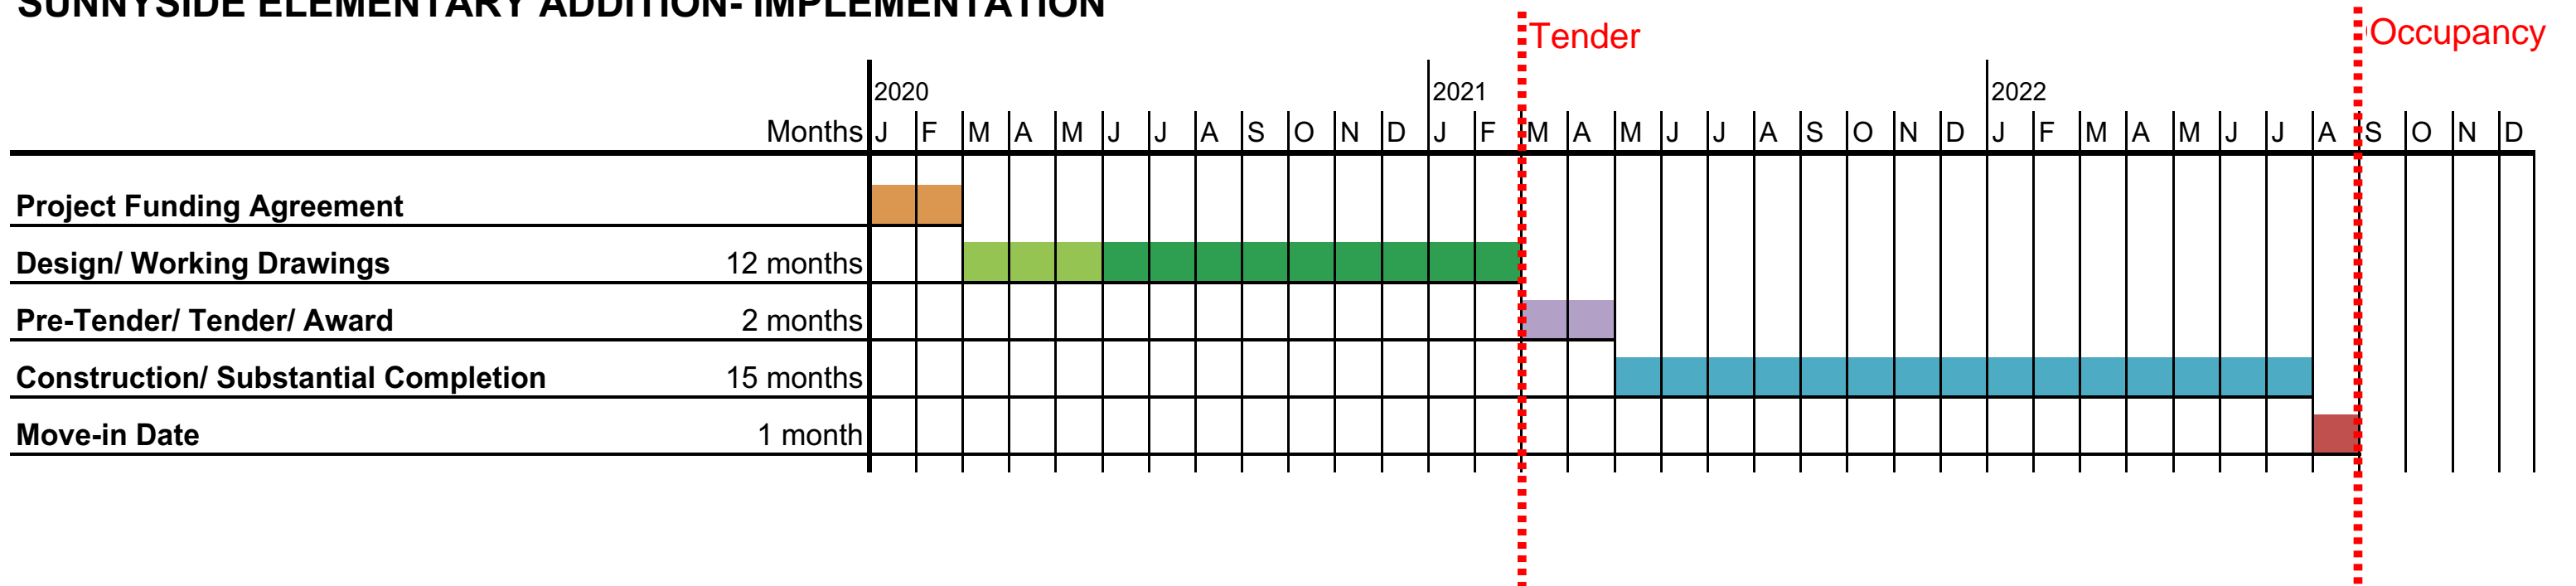

Project Schedule

SUNNYSIDE ELEMENTARY ADDITION

May 13, 2020

Sunnyside Elementary School Addition

Thank you



May 13, 2020

