


- Property impacts are as follows:
1. Approximately 120 metres of chain-link fence removal and relocation
  2. Approximately 470 sq.m of grass field restoration
  3. Removal of one tree

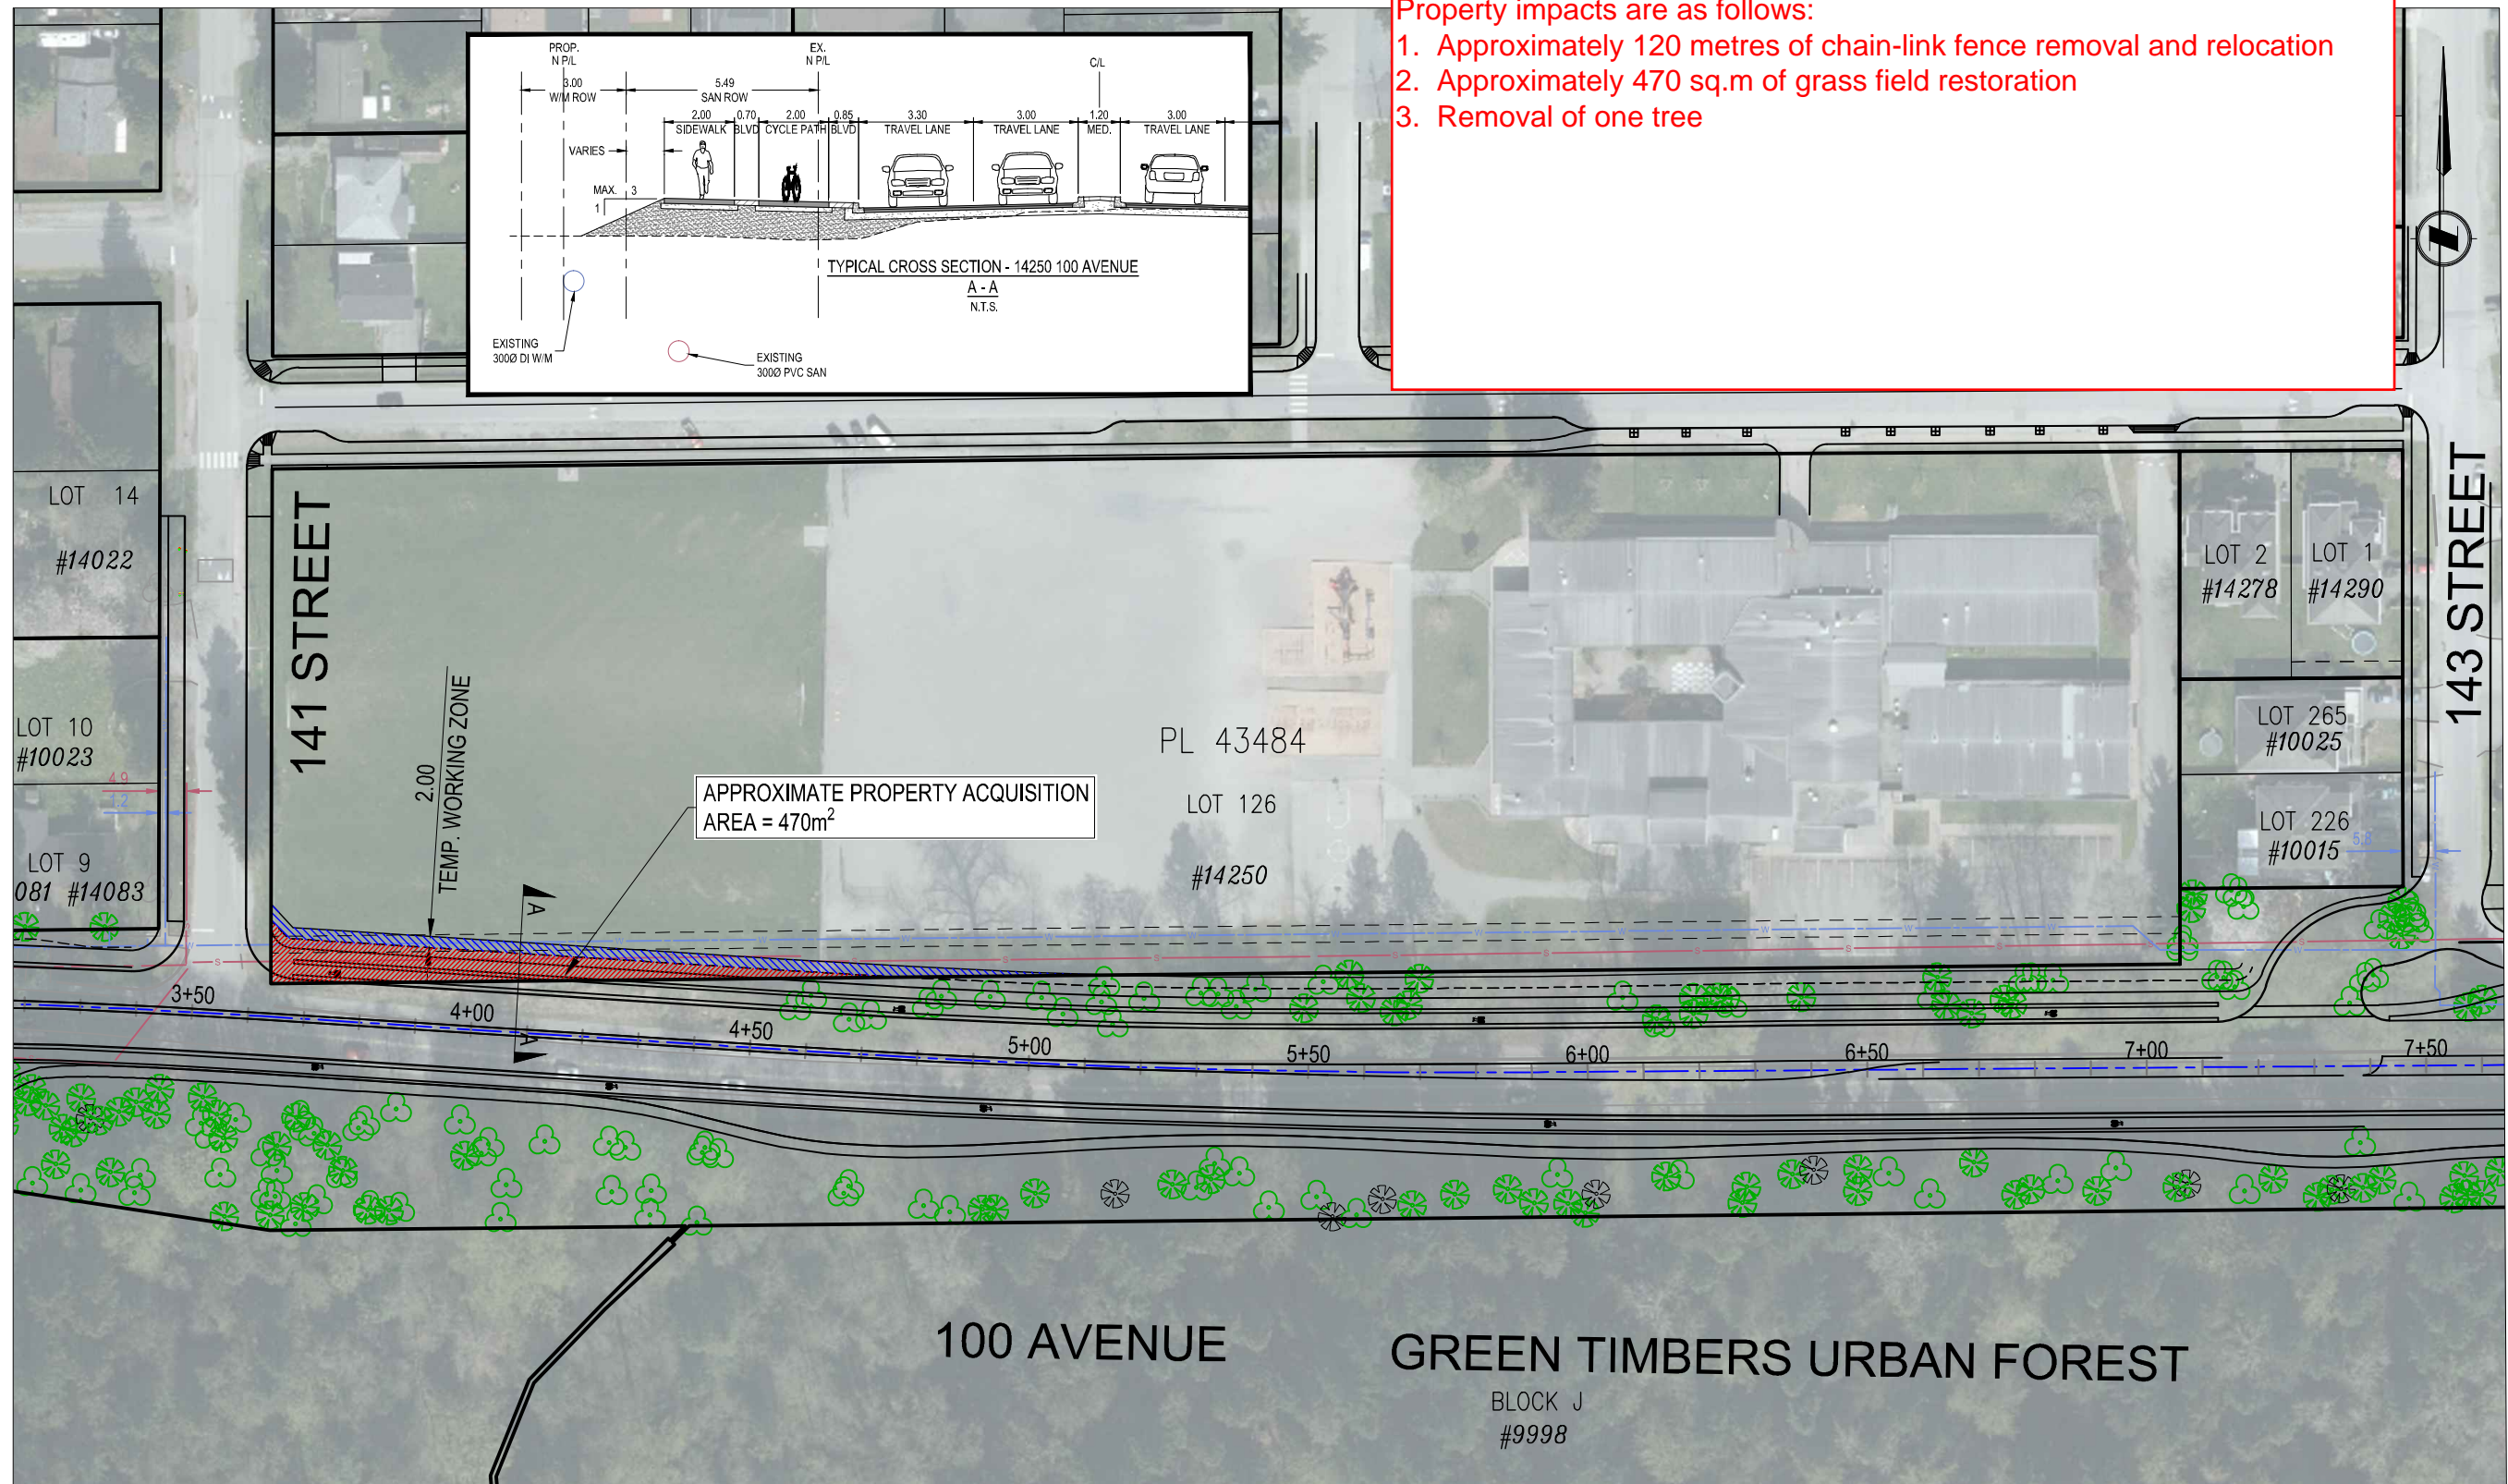

Project 2111-03548-0

Date: 2016/06/28

14250 100A AVENUE  
PRELIMINARY PROPERTY REQUIREMENT

FOR DISCUSSION PURPOSES ONLY

