
## GRANDVIEW HEIGHTS SECONDARY (SITE 177) - STORM DRAINAGE DETENTION and WATER QUALITY/SEDIMENT CONTROL

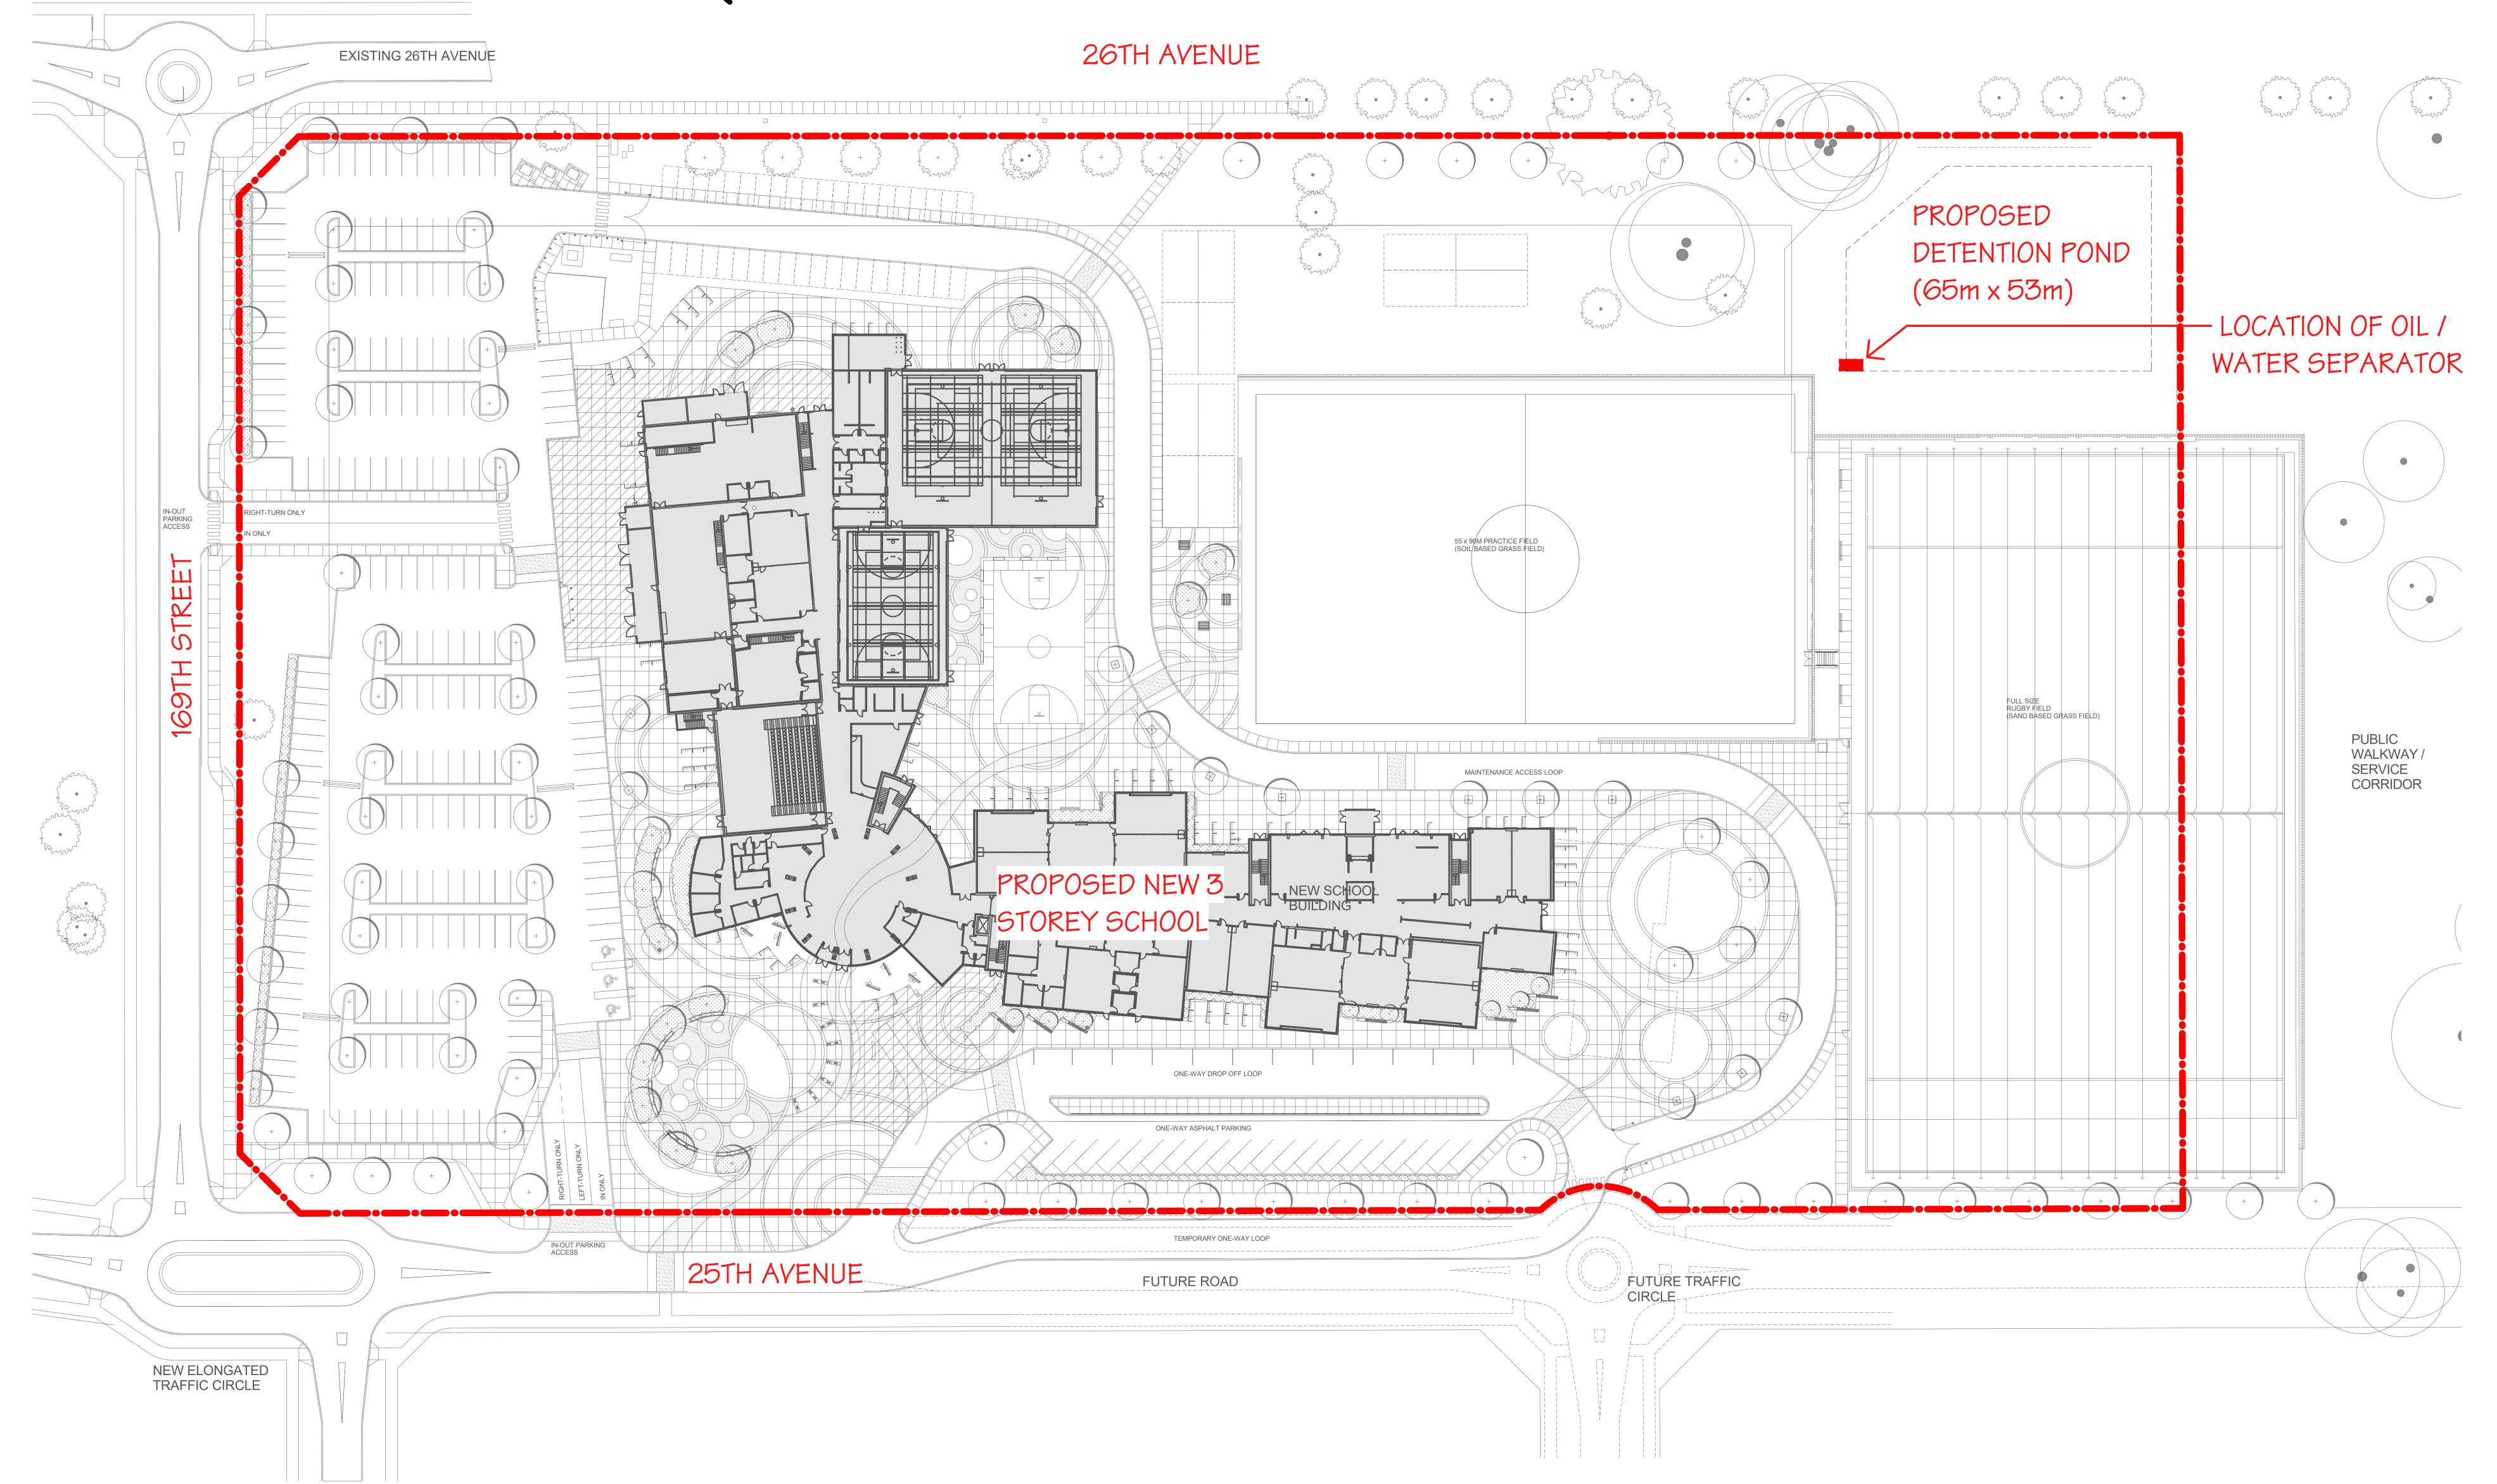

NEW FUTURE TRAFFIC CIRCLE