




SULLIVAN HEIGHTS PARK

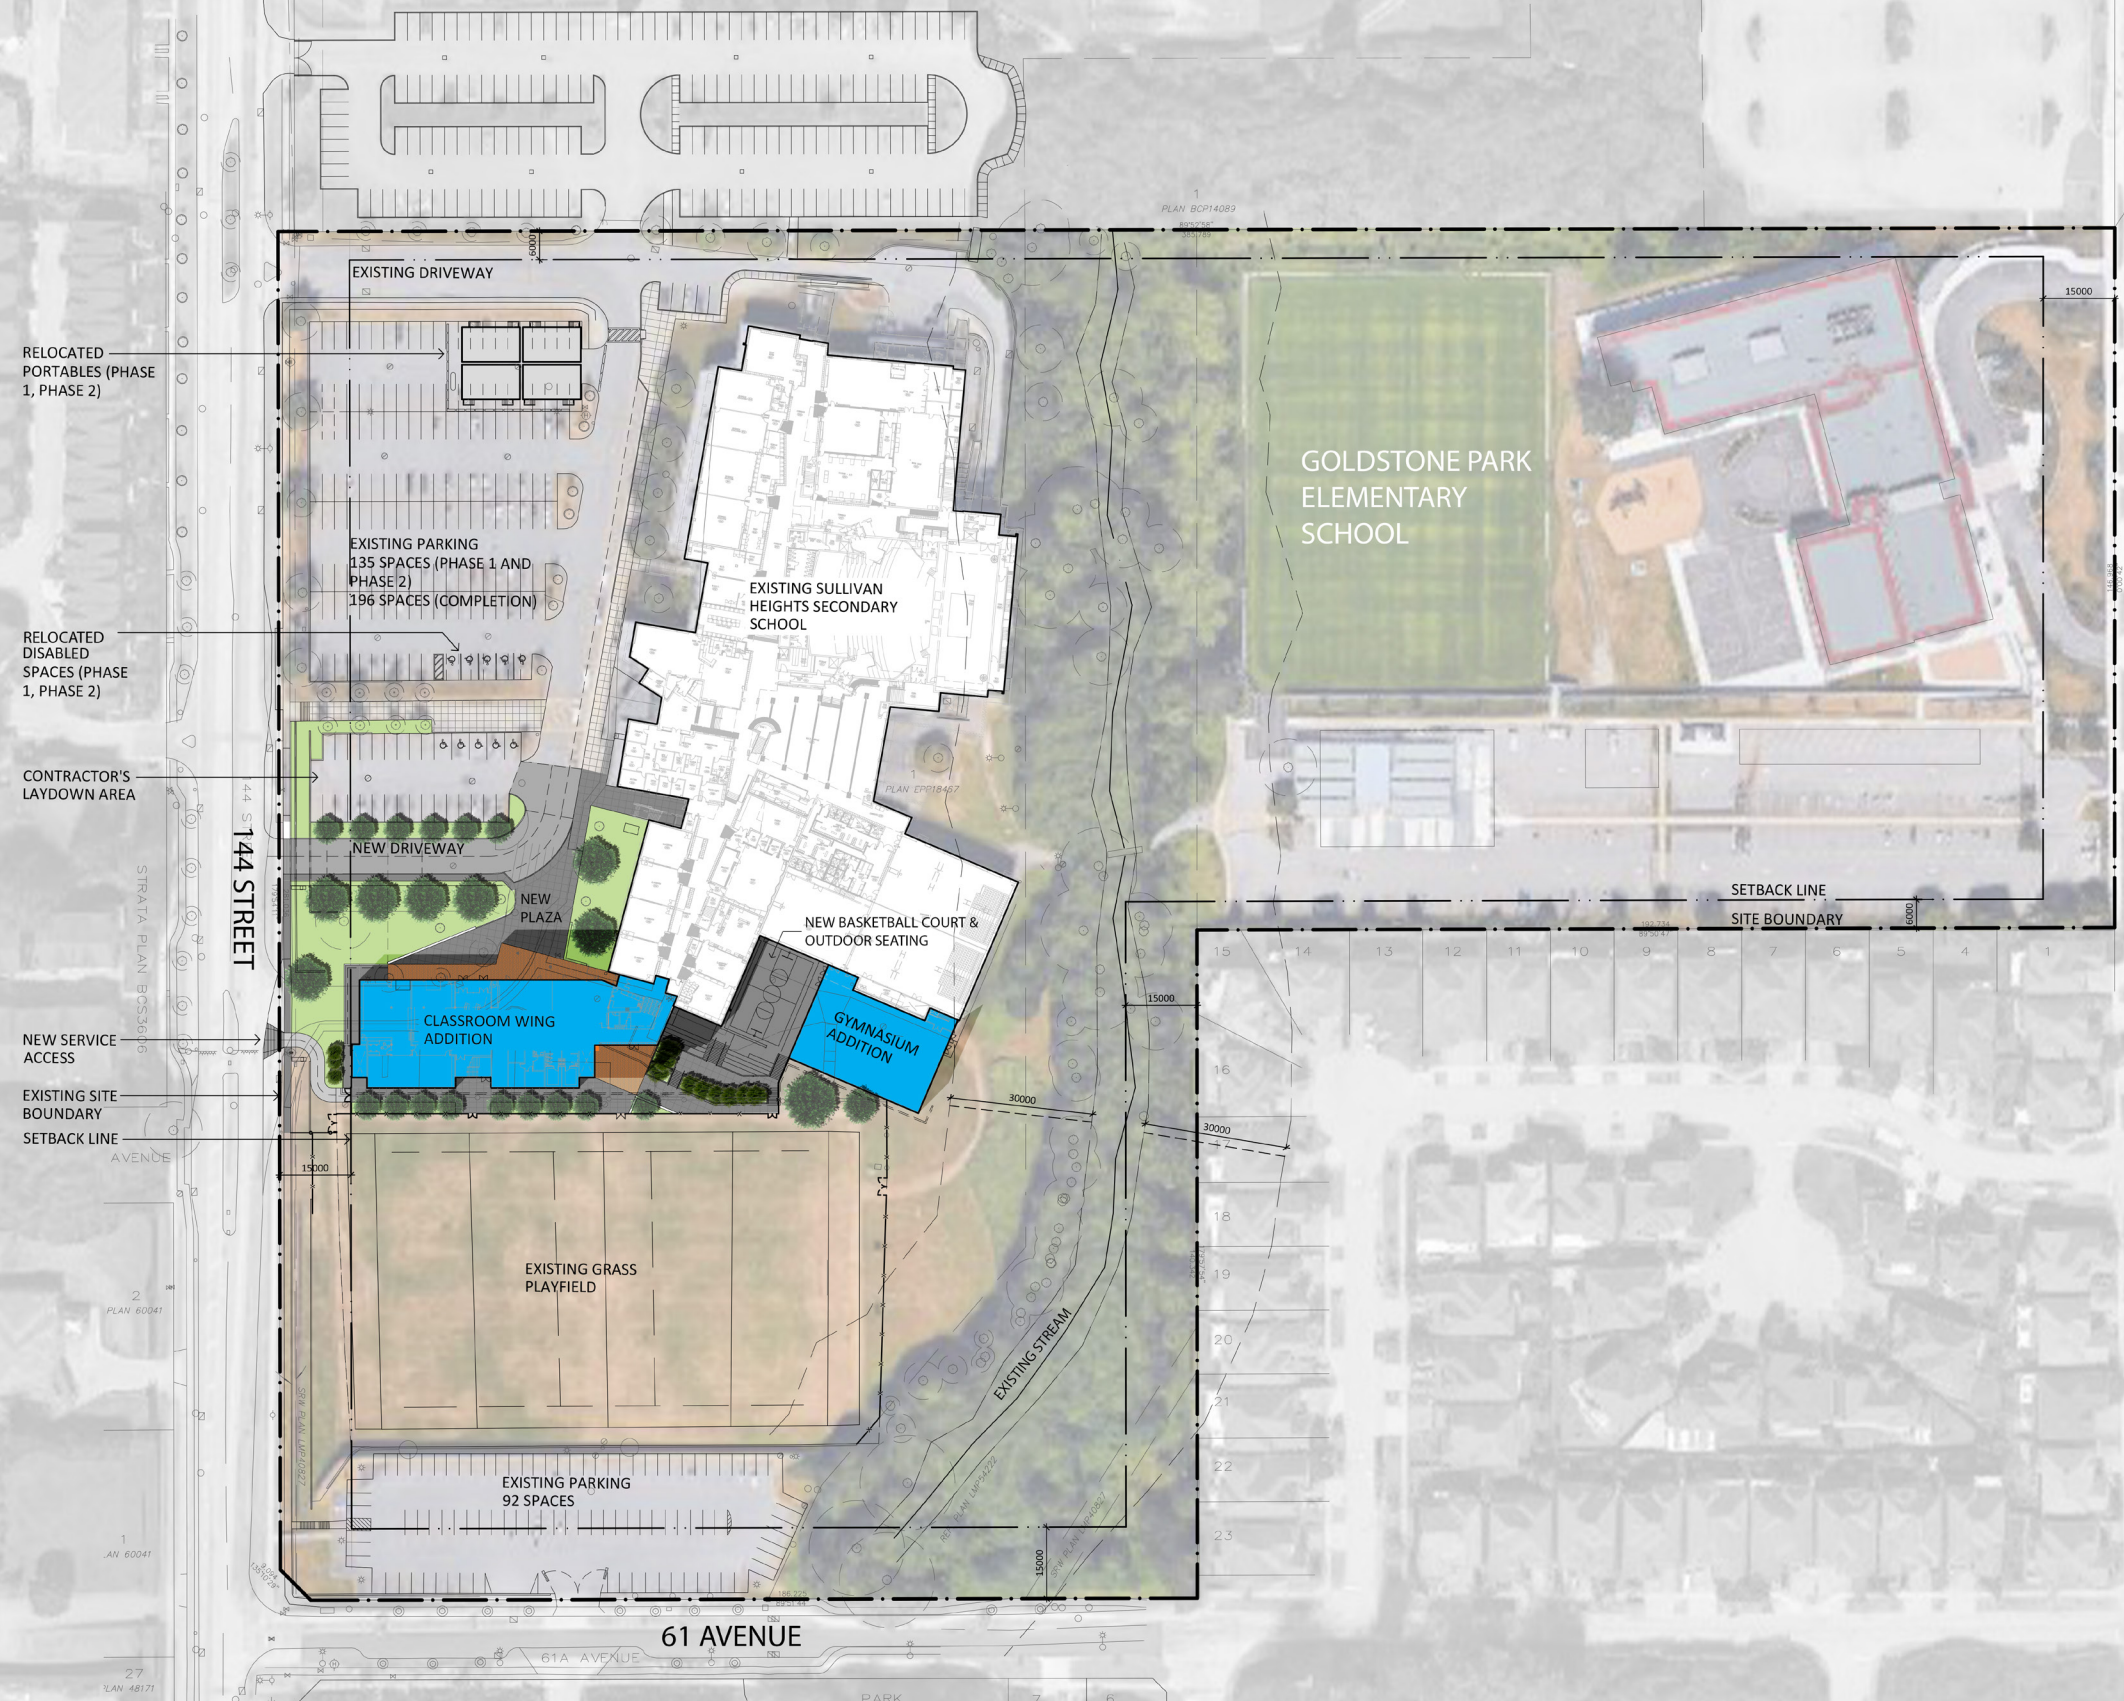

CONTEXT PLAN

Sullivan Heights Secondary School Addition - Feb. 2019



RELOCATED PORTABLES (PHASE 1, PHASE 2)

RELOCATED DISABLED SPACES (PHASE 1, PHASE 2)

CONTRACTOR'S LAYDOWN AREA

NEW SERVICE ACCESS

EXISTING SITE BOUNDARY

SETBACK LINE

STRATA PLAN BCSS3606

144 STREET

EXISTING DRIVEWAY

EXISTING PARKING
135 SPACES (PHASE 1 AND PHASE 2)
196 SPACES (COMPLETION)

NEW DRIVEWAY

NEW PLAZA

CLASSROOM WING ADDITION

NEW BASKETBALL COURT & OUTDOOR SEATING

GYMNASIUM ADDITION

EXISTING SULLIVAN HEIGHTS SECONDARY SCHOOL

GOLDSTONE ELEMENTARY SCHOOL

PLAN EPP18467

15000

30000

15

14

13

16

18




 







15000


30000

SITE PLAN

Sullivan Heights Secondary School Addition - Feb. 2019



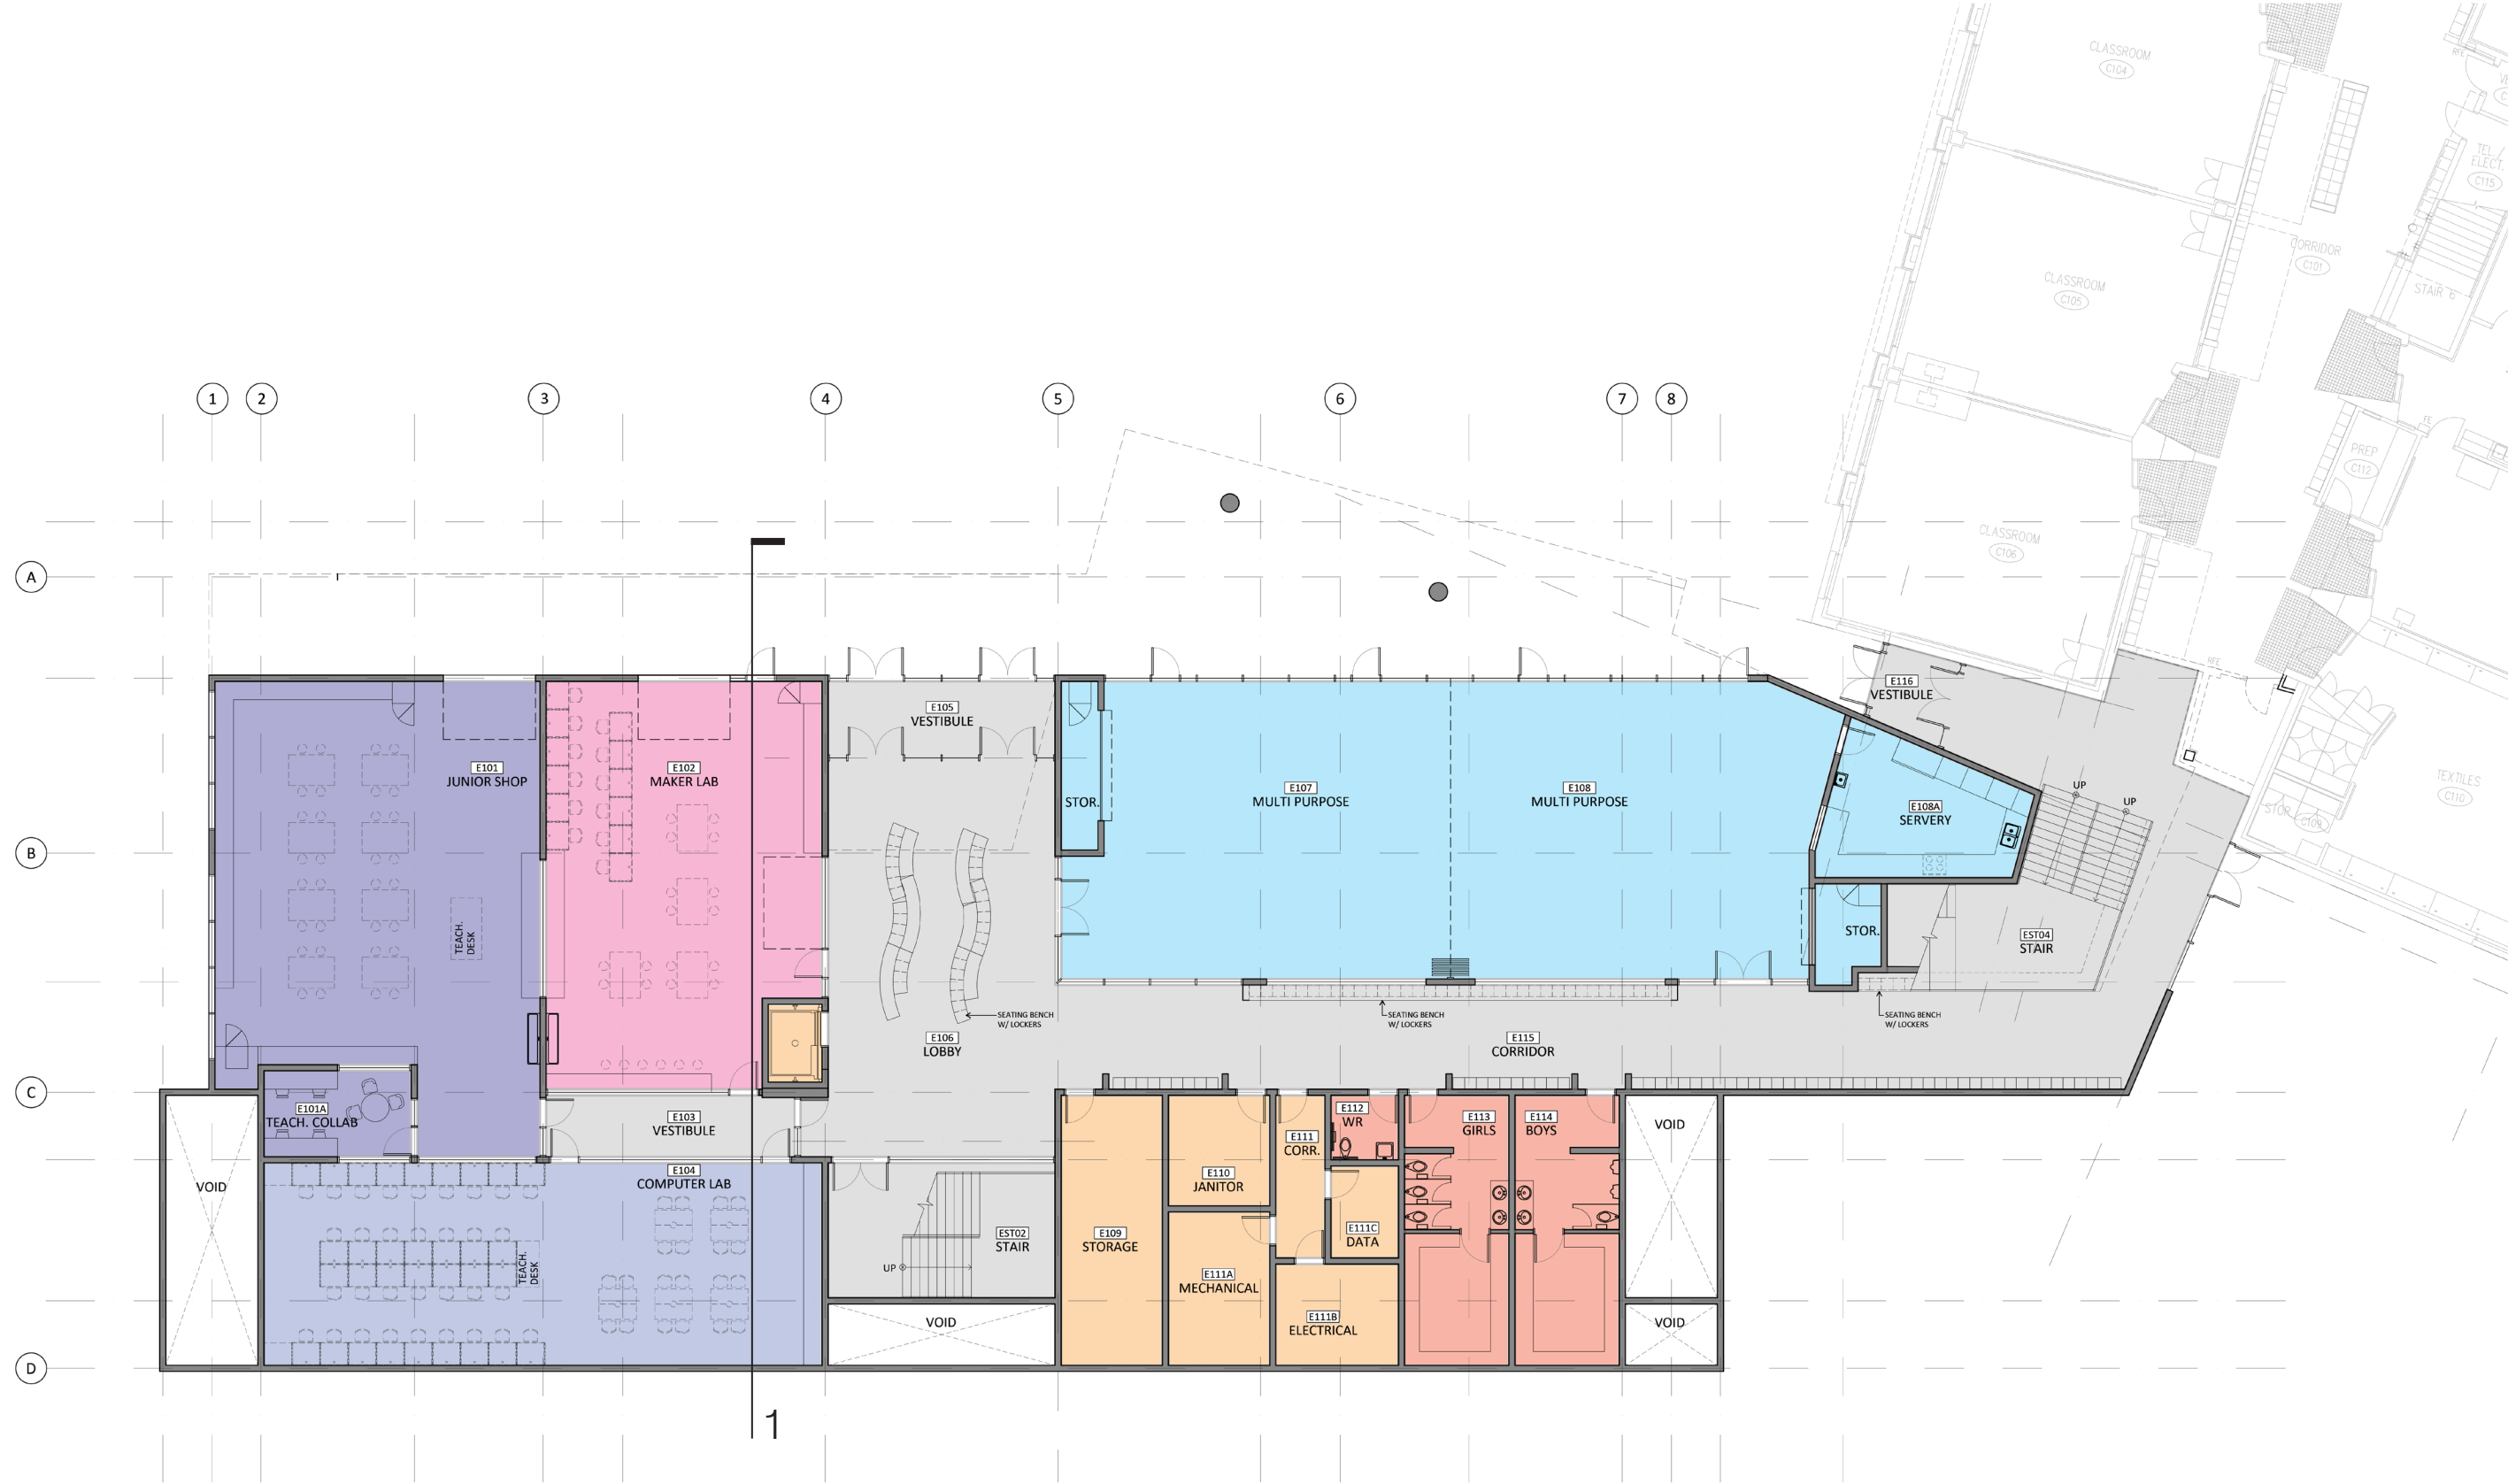


 







-  Junior Shop
-  Maker Lab
-  Computer Lab
-  Multi-Purpose
-  Circulation
-  Washrooms
-  Operations
-  Classroom
-  Foods
-  Science Super Lab
-  Gymnasium




FIRST FLOOR PLAN

Sullivan Heights Secondary School Addition - Feb. 2019




-  Junior Shop
-  Maker Lab
-  Computer Lab
-  Multi-Purpose
-  Circulation
-  Washrooms
-  Operations
-  Classroom
-  Foods
-  Science Super Lab
-  Gymnasium

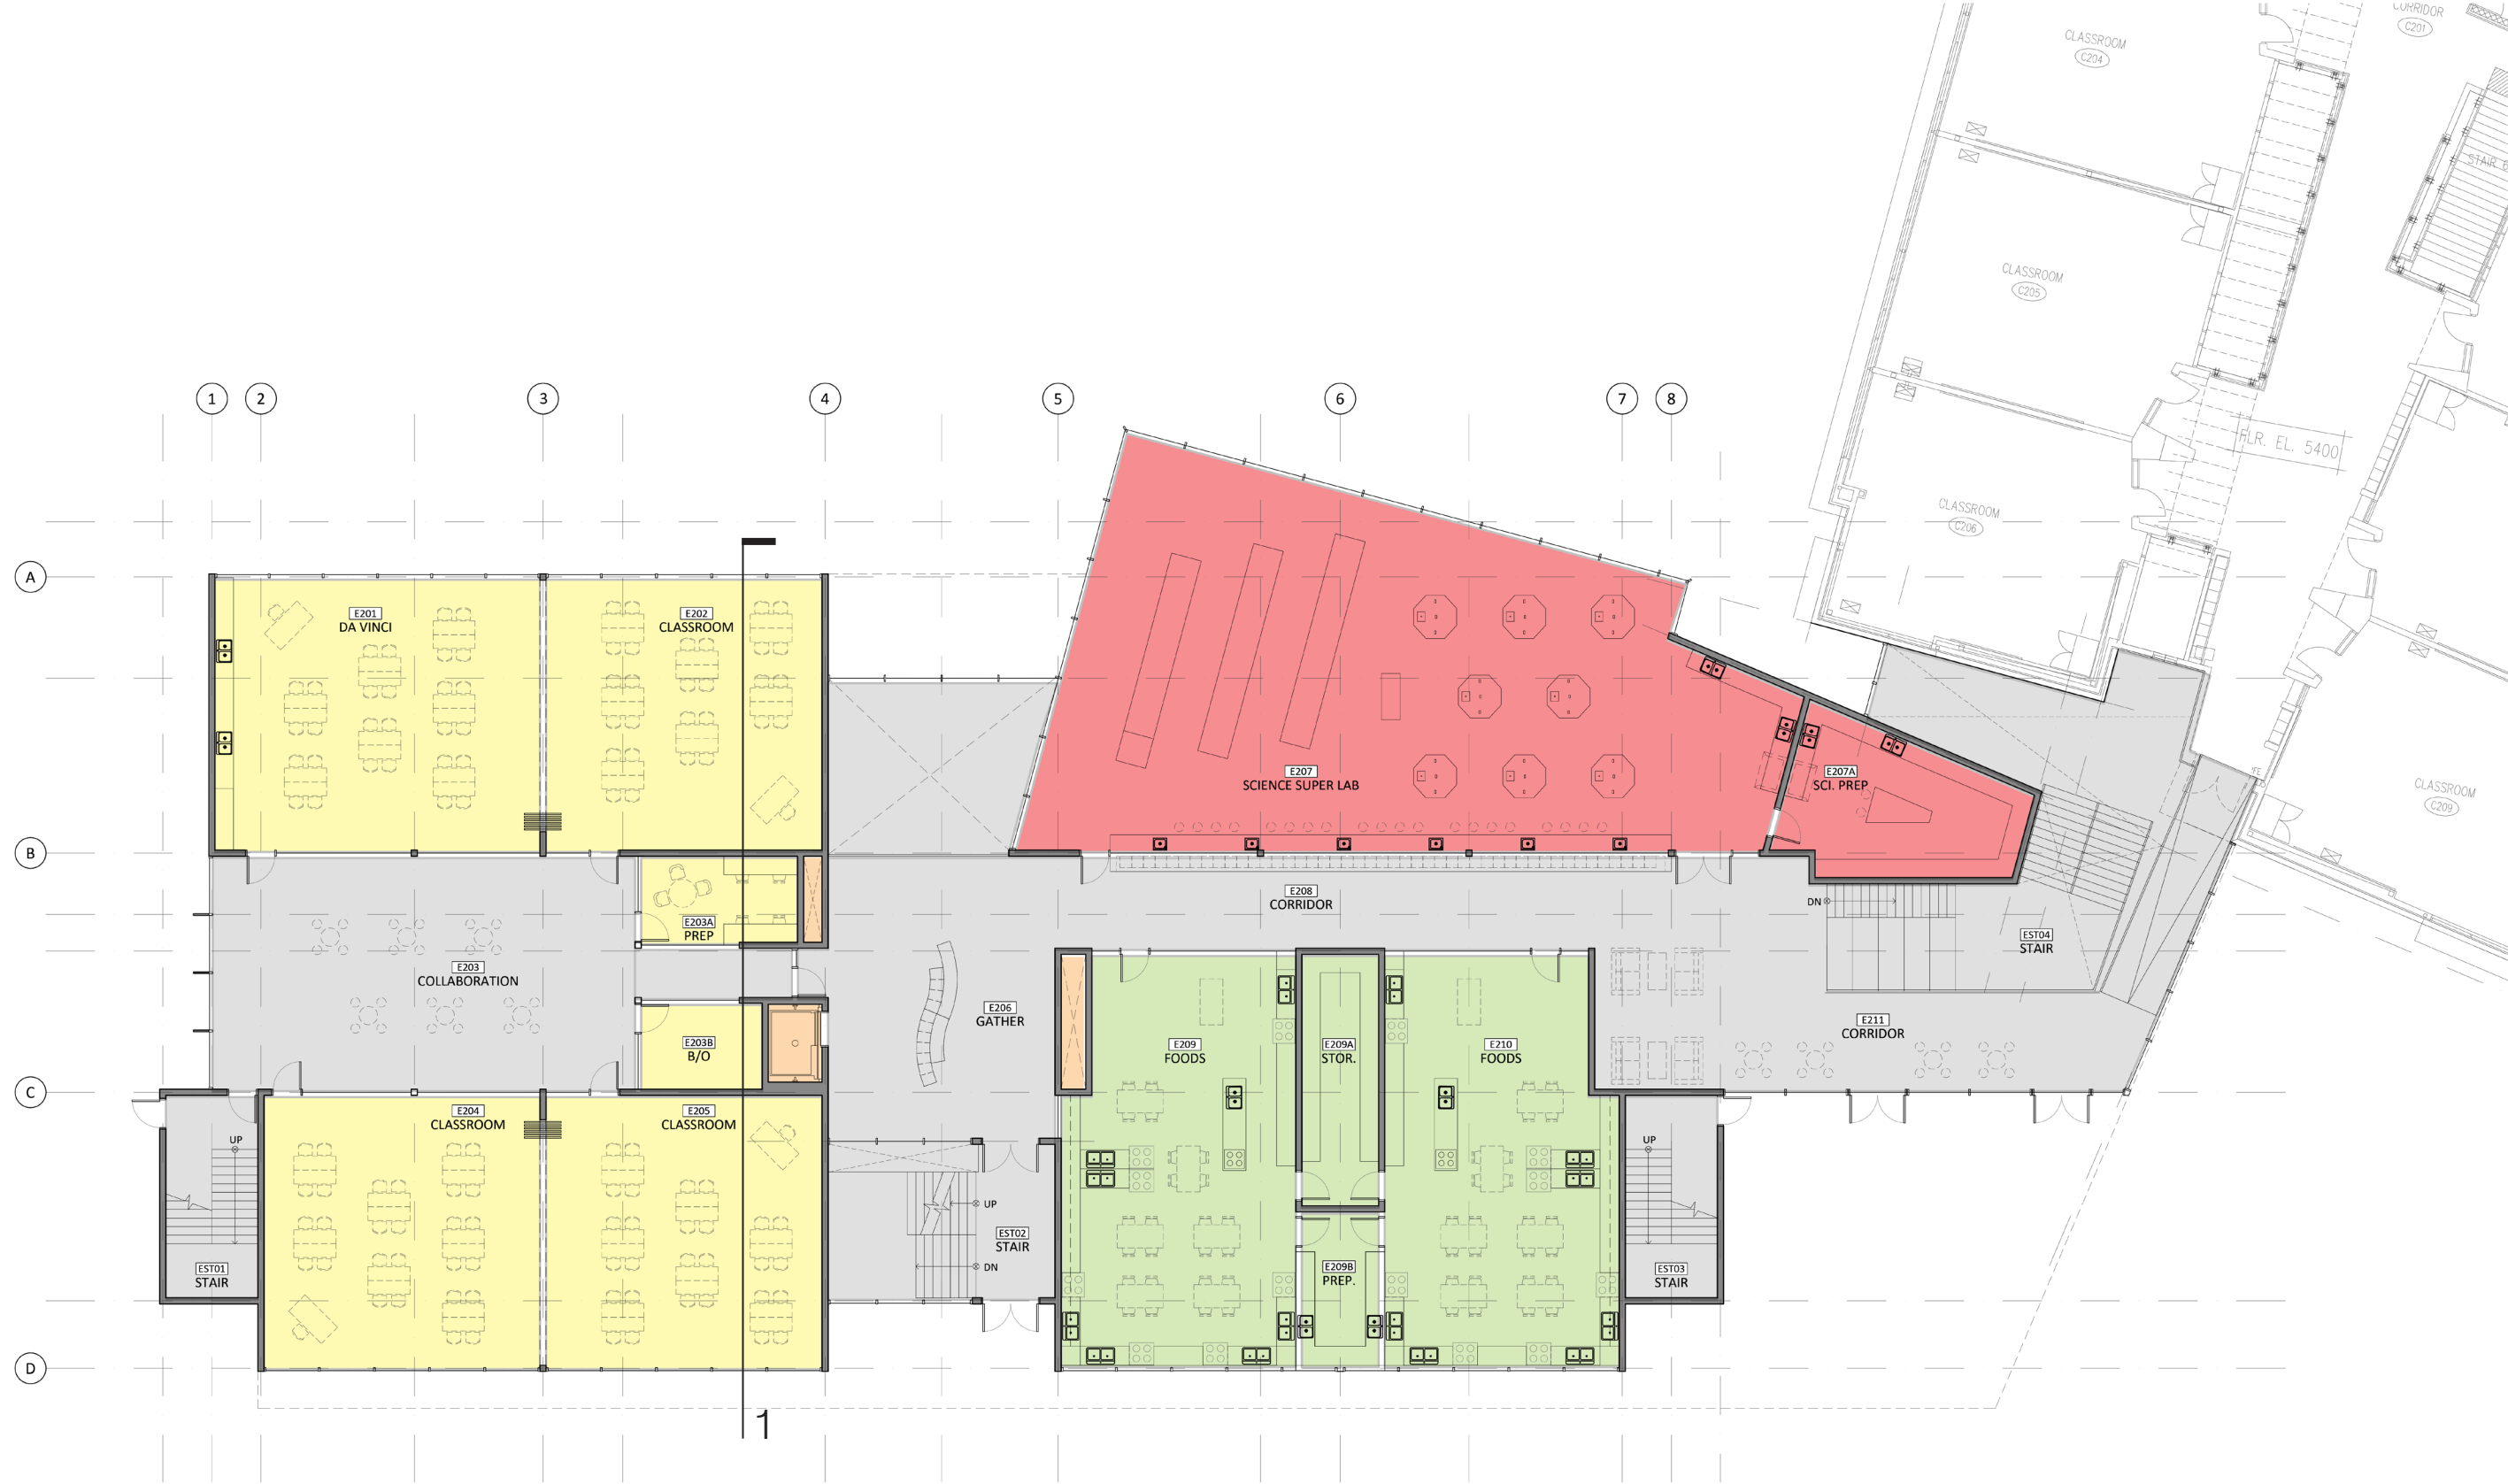





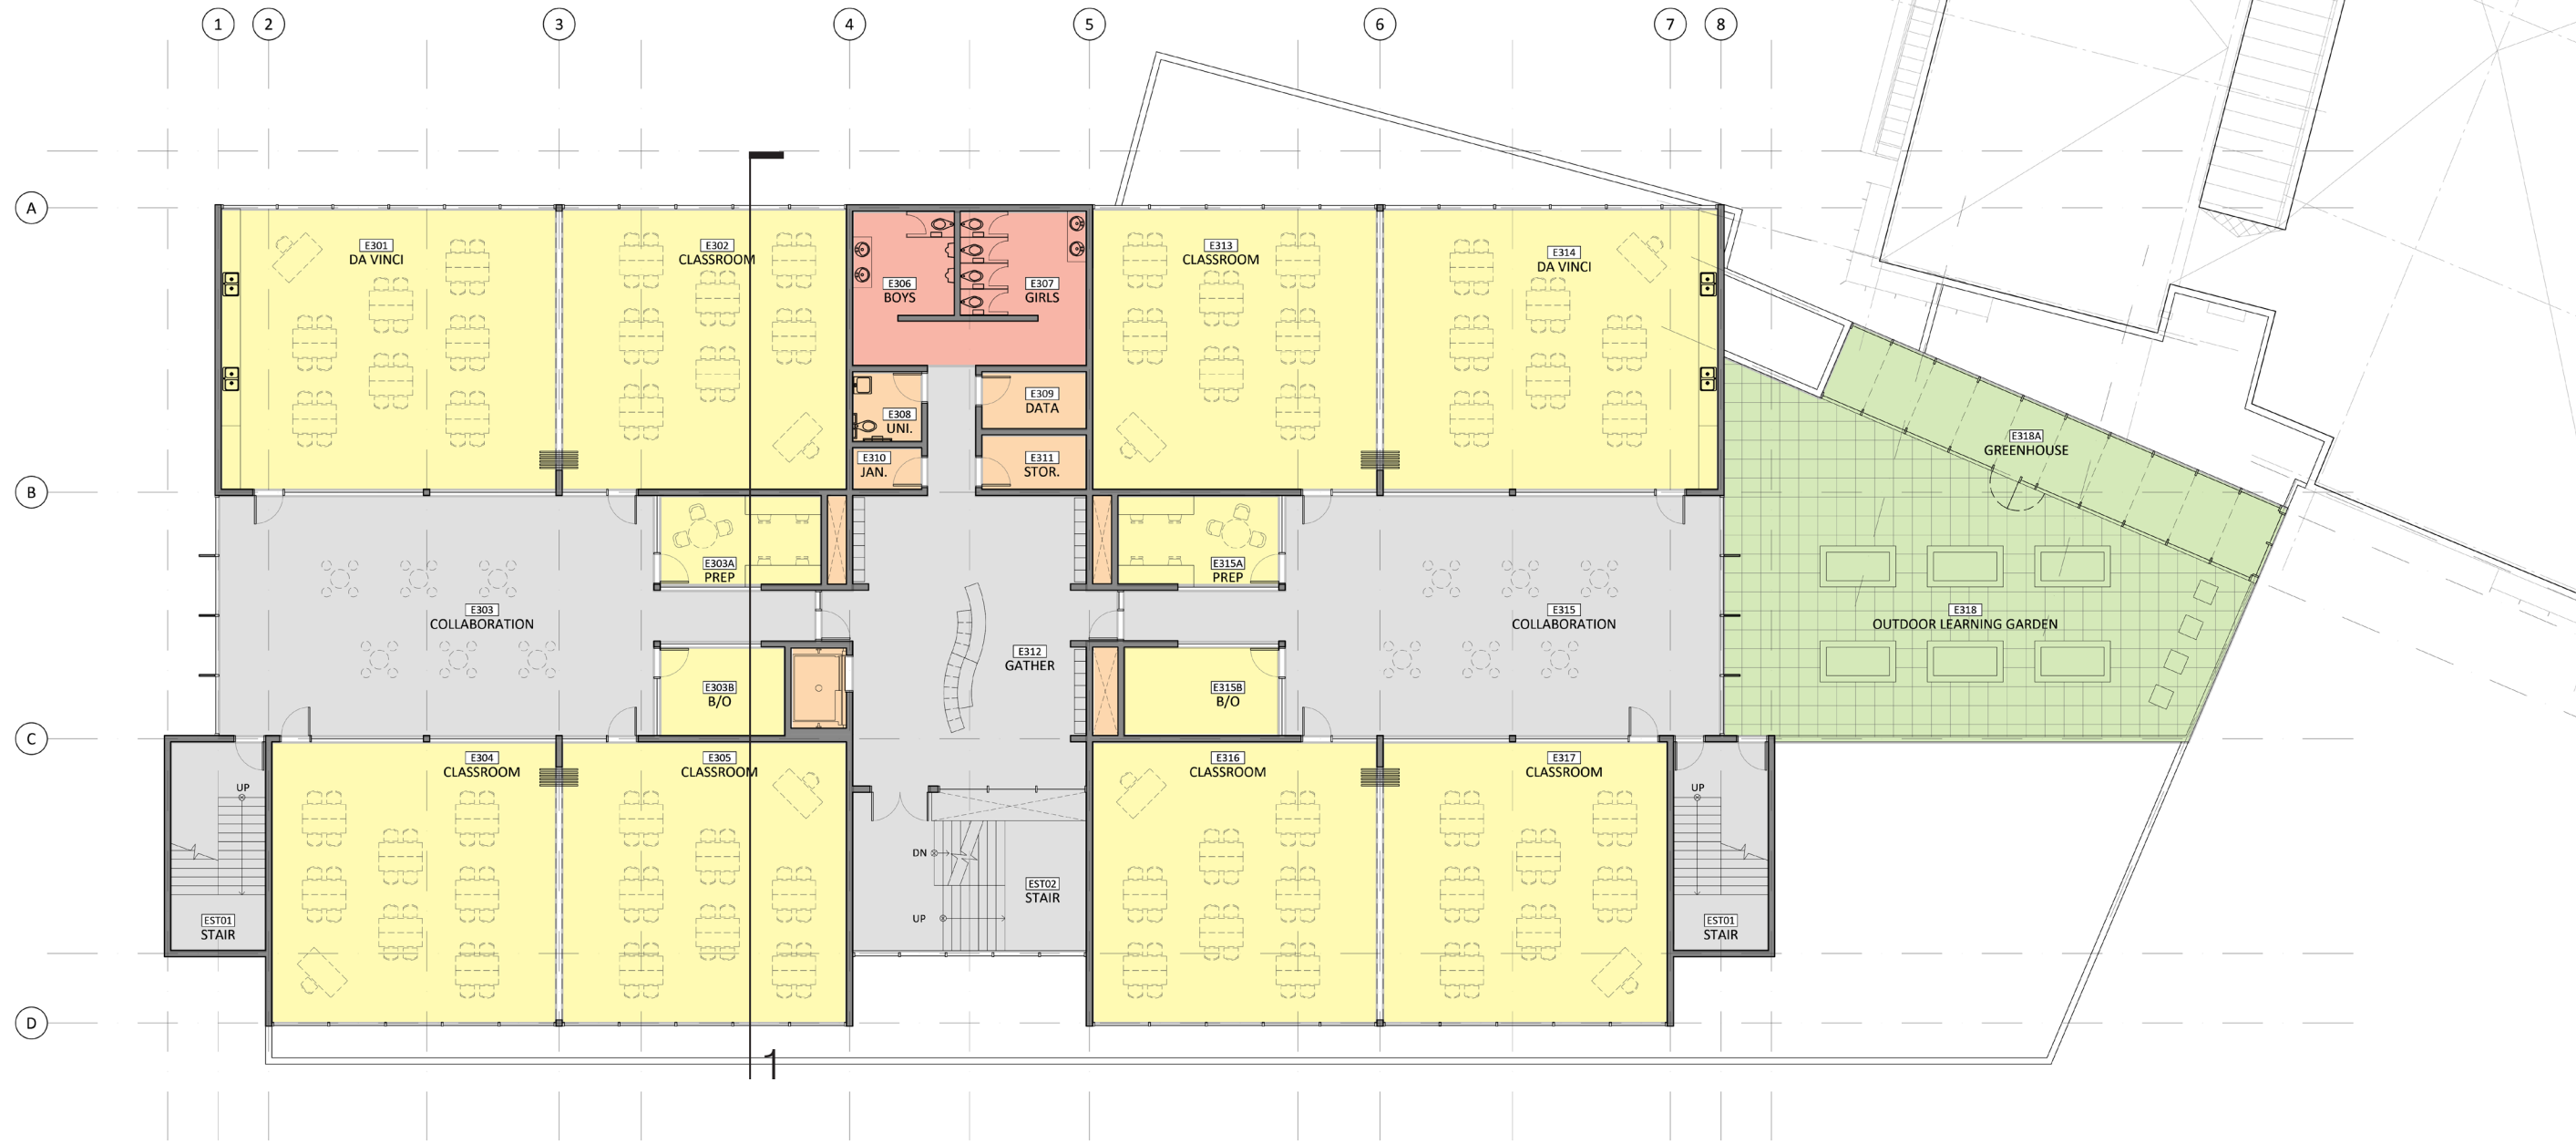






- Junior Shop
- Maker Lab
- Computer Lab
- Multi-Purpose
- Circulation
- Washrooms
- Operations
- Classroom
- Foods
- Science Super Lab
- Gymnasium




THIRD FLOOR PLAN





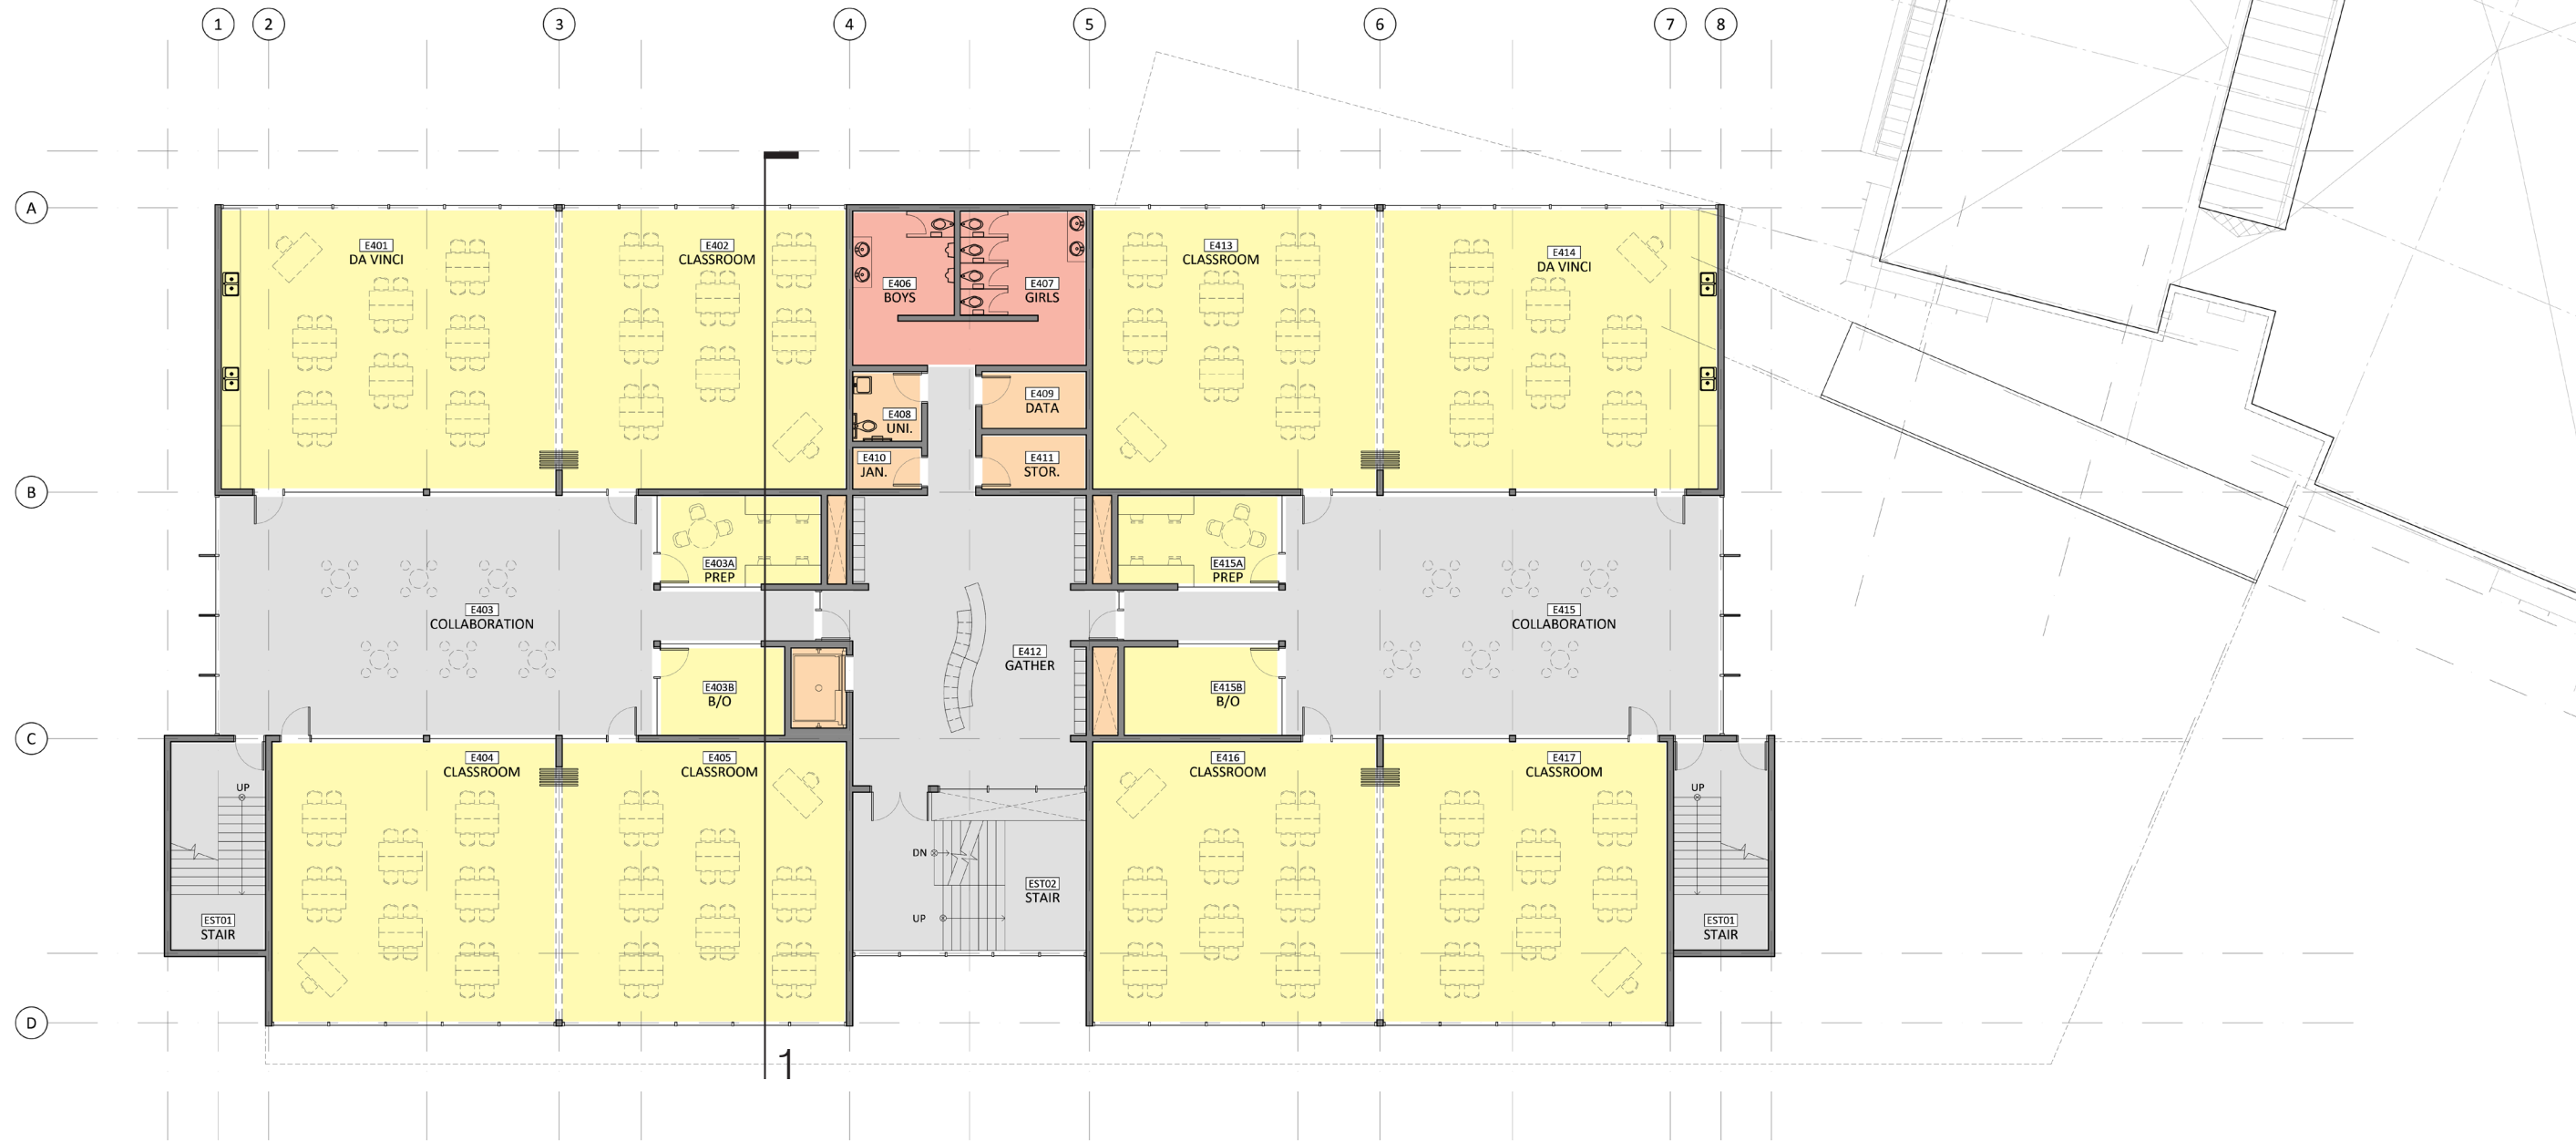



 

Sullivan Heights Secondary School Addition - Feb. 2019





-  Junior Shop
-  Maker Lab
-  Computer Lab
-  Multi-Purpose
-  Circulation
-  Washrooms
-  Operations
-  Classroom
-  Foods
-  Science Super Lab
-  Gymnasium



 

-  Junior Shop
-  Maker Lab
-  Computer Lab
-  Multi-Purpose
-  Circulation
-  Washrooms
-  Operations
-  Classroom
-  Foods
-  Science Super Lab
-  Gymnasium

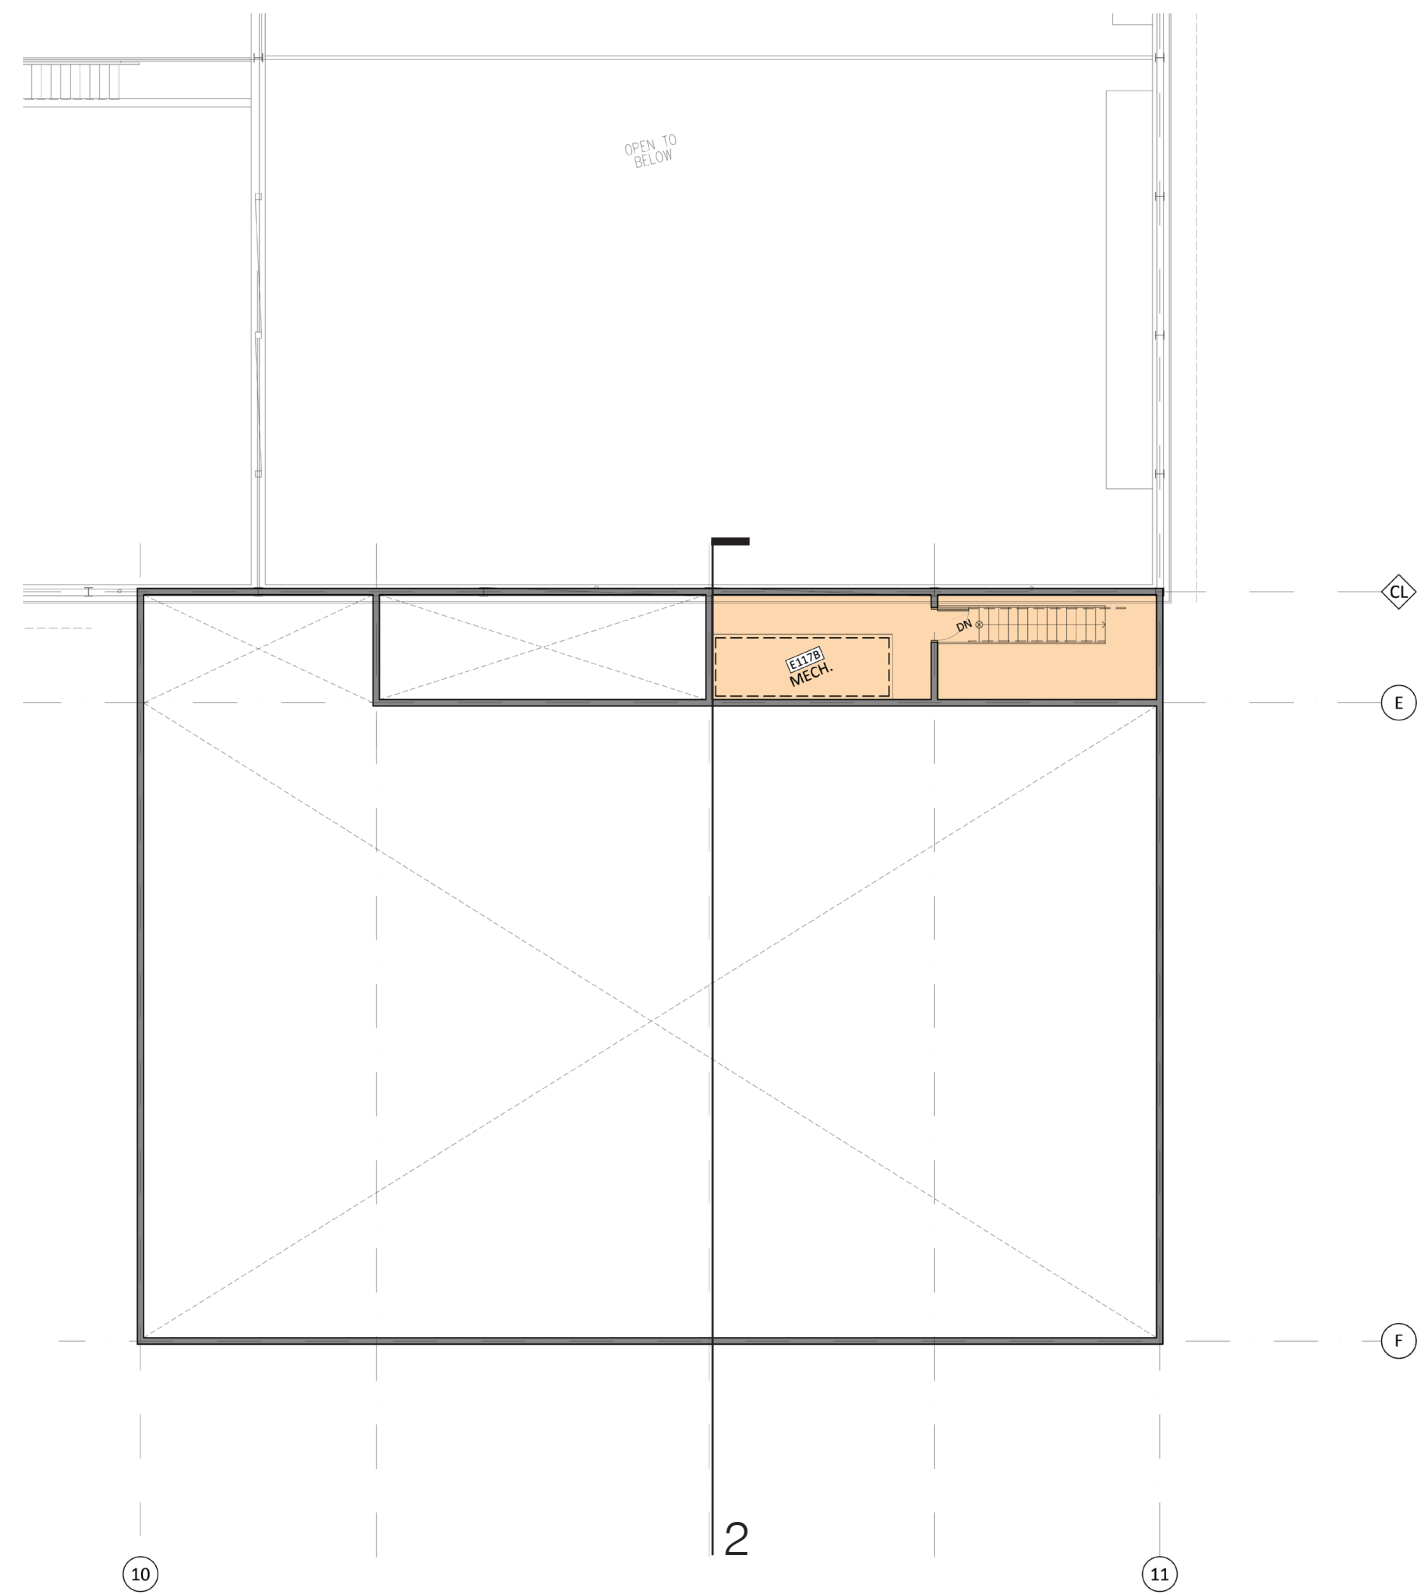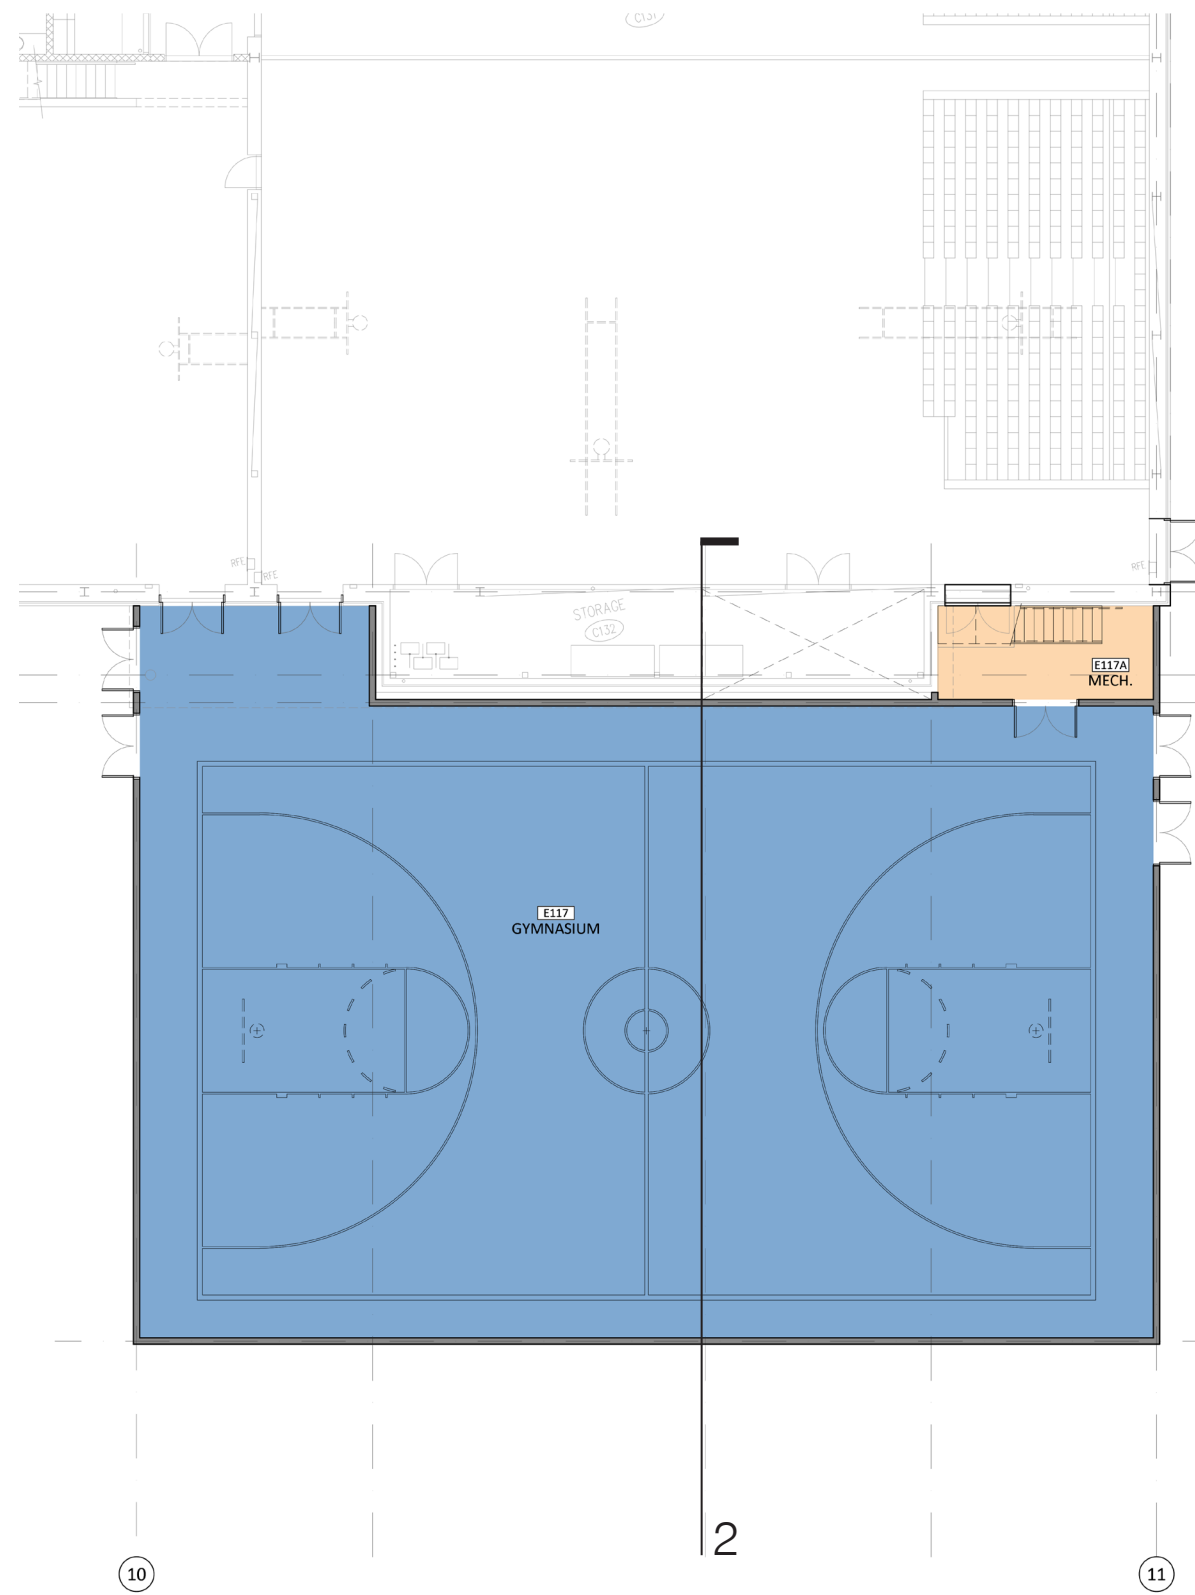

GYM PLAN

Sullivan Heights Secondary School Addition - Feb. 2019



SECTIONS

Sullivan Heights Secondary School Addition - Feb. 2019



RENDERINGS

Sullivan Heights Secondary School Addition - Feb. 2019





RENDERINGS

Sullivan Heights Secondary School Addition - Feb. 2019





RENDERINGS

Sullivan Heights Secondary School Addition - Feb. 2019





RENDERINGS

Sullivan Heights Secondary School Addition - Feb. 2019





RENDERINGS

Sullivan Heights Secondary School Addition - Feb. 2019





RENDERINGS

Sullivan Heights Secondary School Addition - Feb. 2019






RENDERINGS

Sullivan Heights Secondary School Addition - Feb. 2019



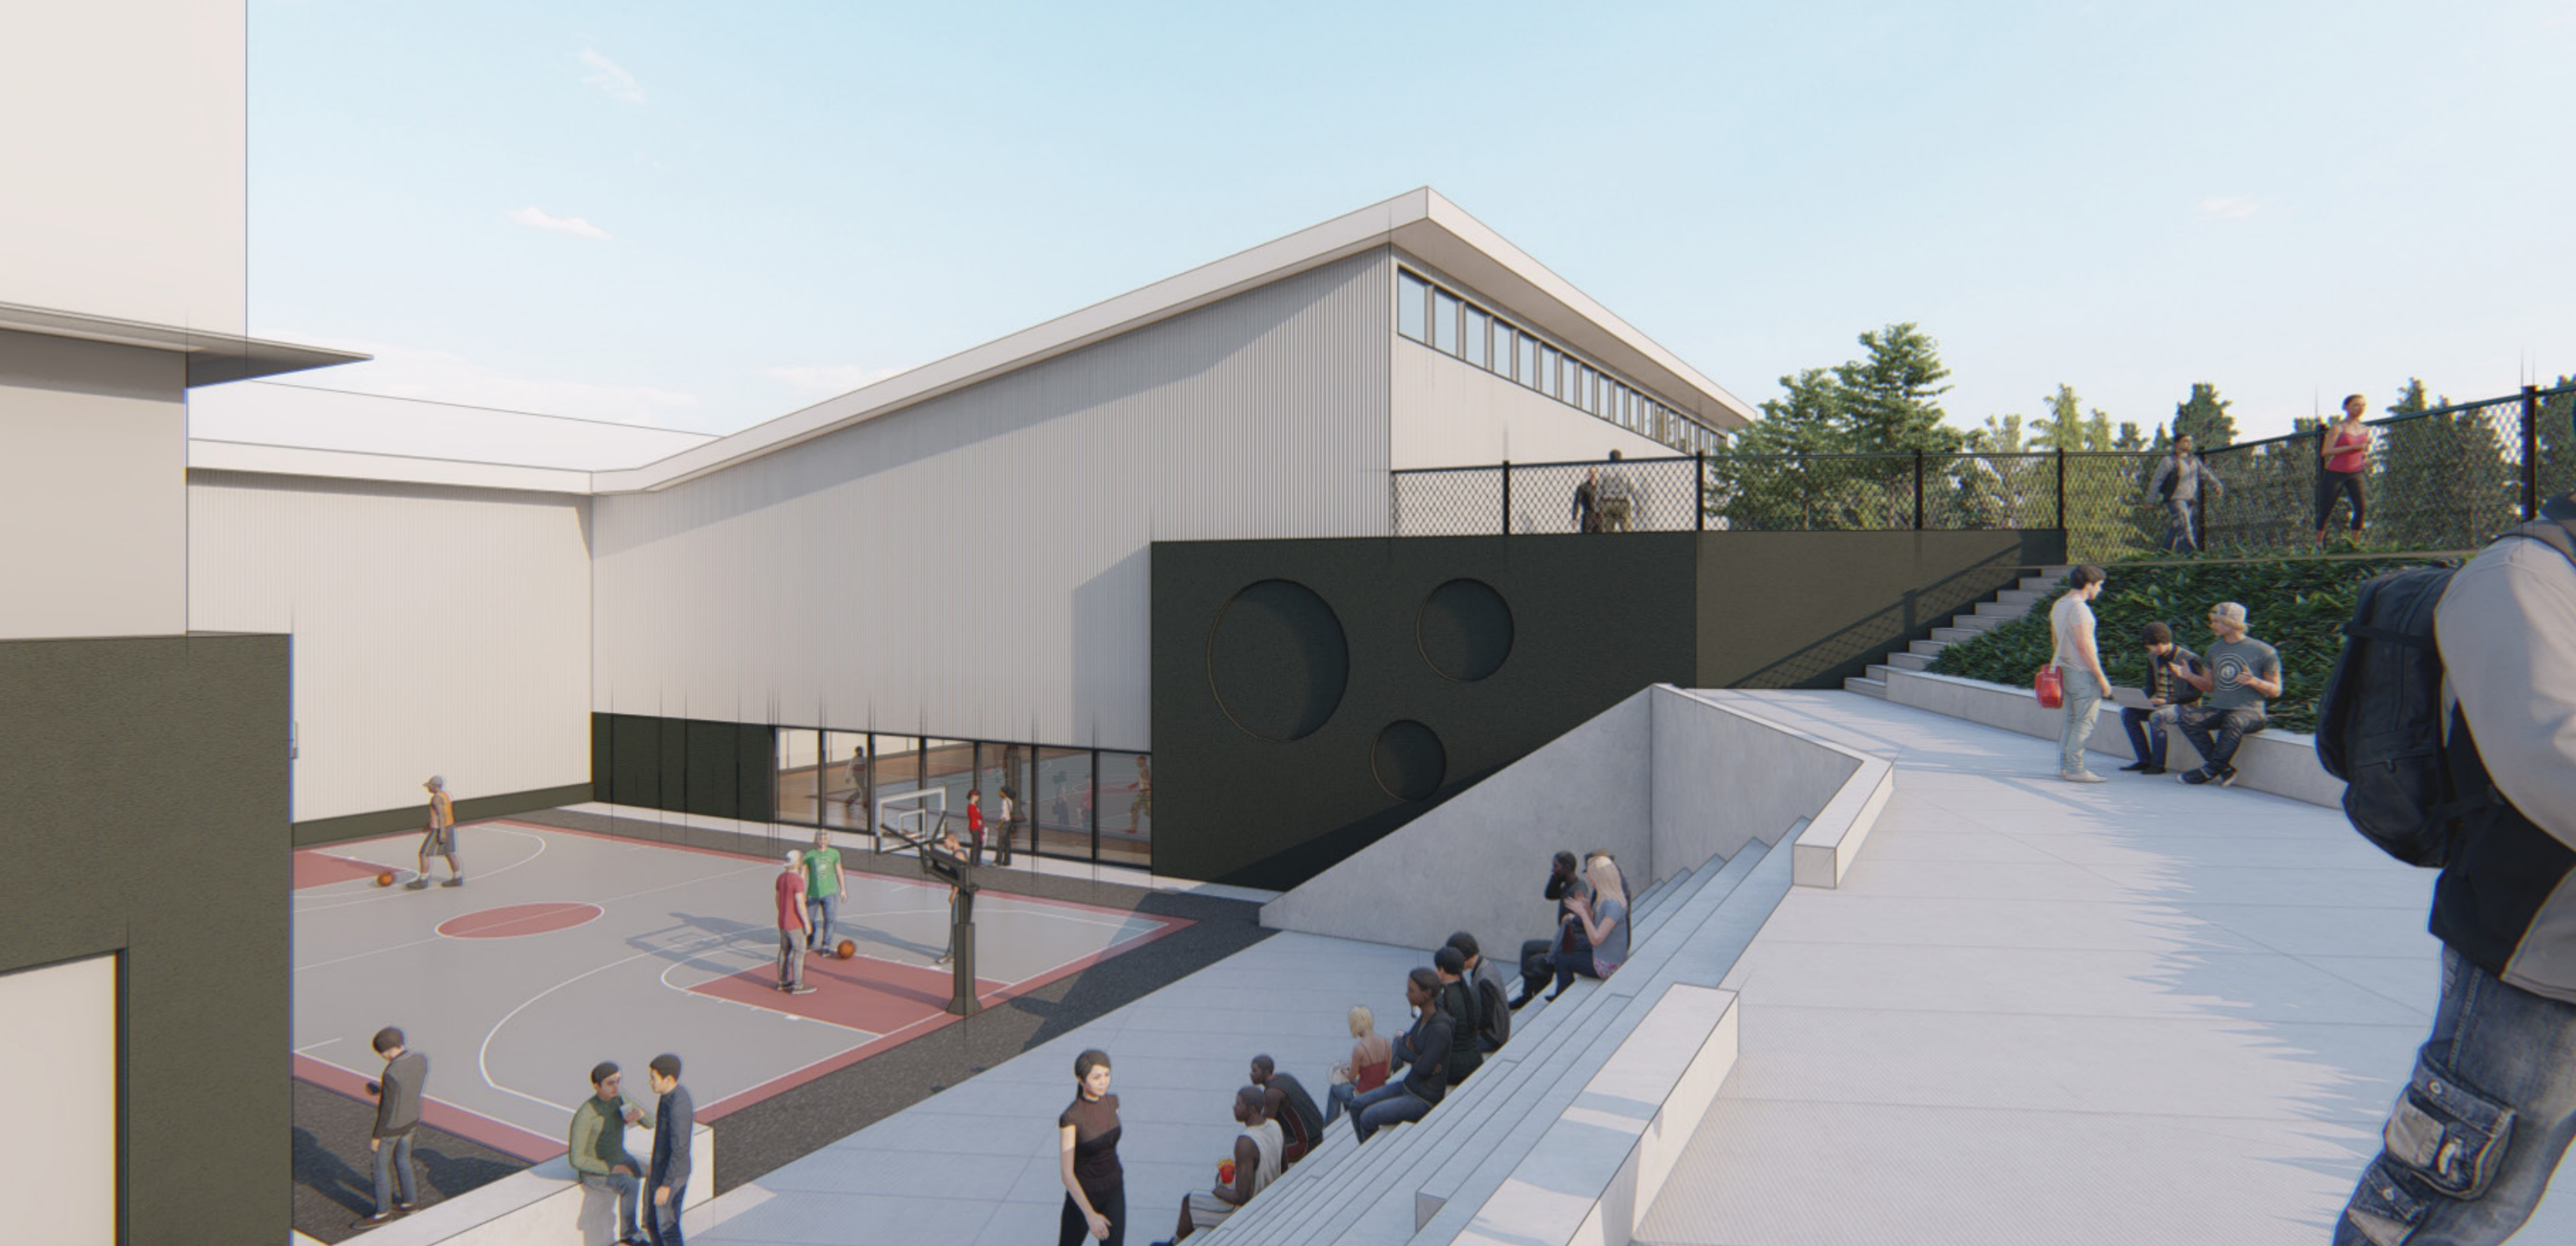

RENDERINGS

Sullivan Heights Secondary School Addition - Feb. 2019

