


SUBDIVISION PLAN OF:
LOT 36 PLAN 30231
LOT 42 PLAN 31469 AND
LOT 37 EXCEPT PART SUBDIVIDED BY PLAN 31469, PLAN 30231
ALL OF SEC 21 TP 8 NWD

B.C.G.S. 926.017

PLAN EPP87831

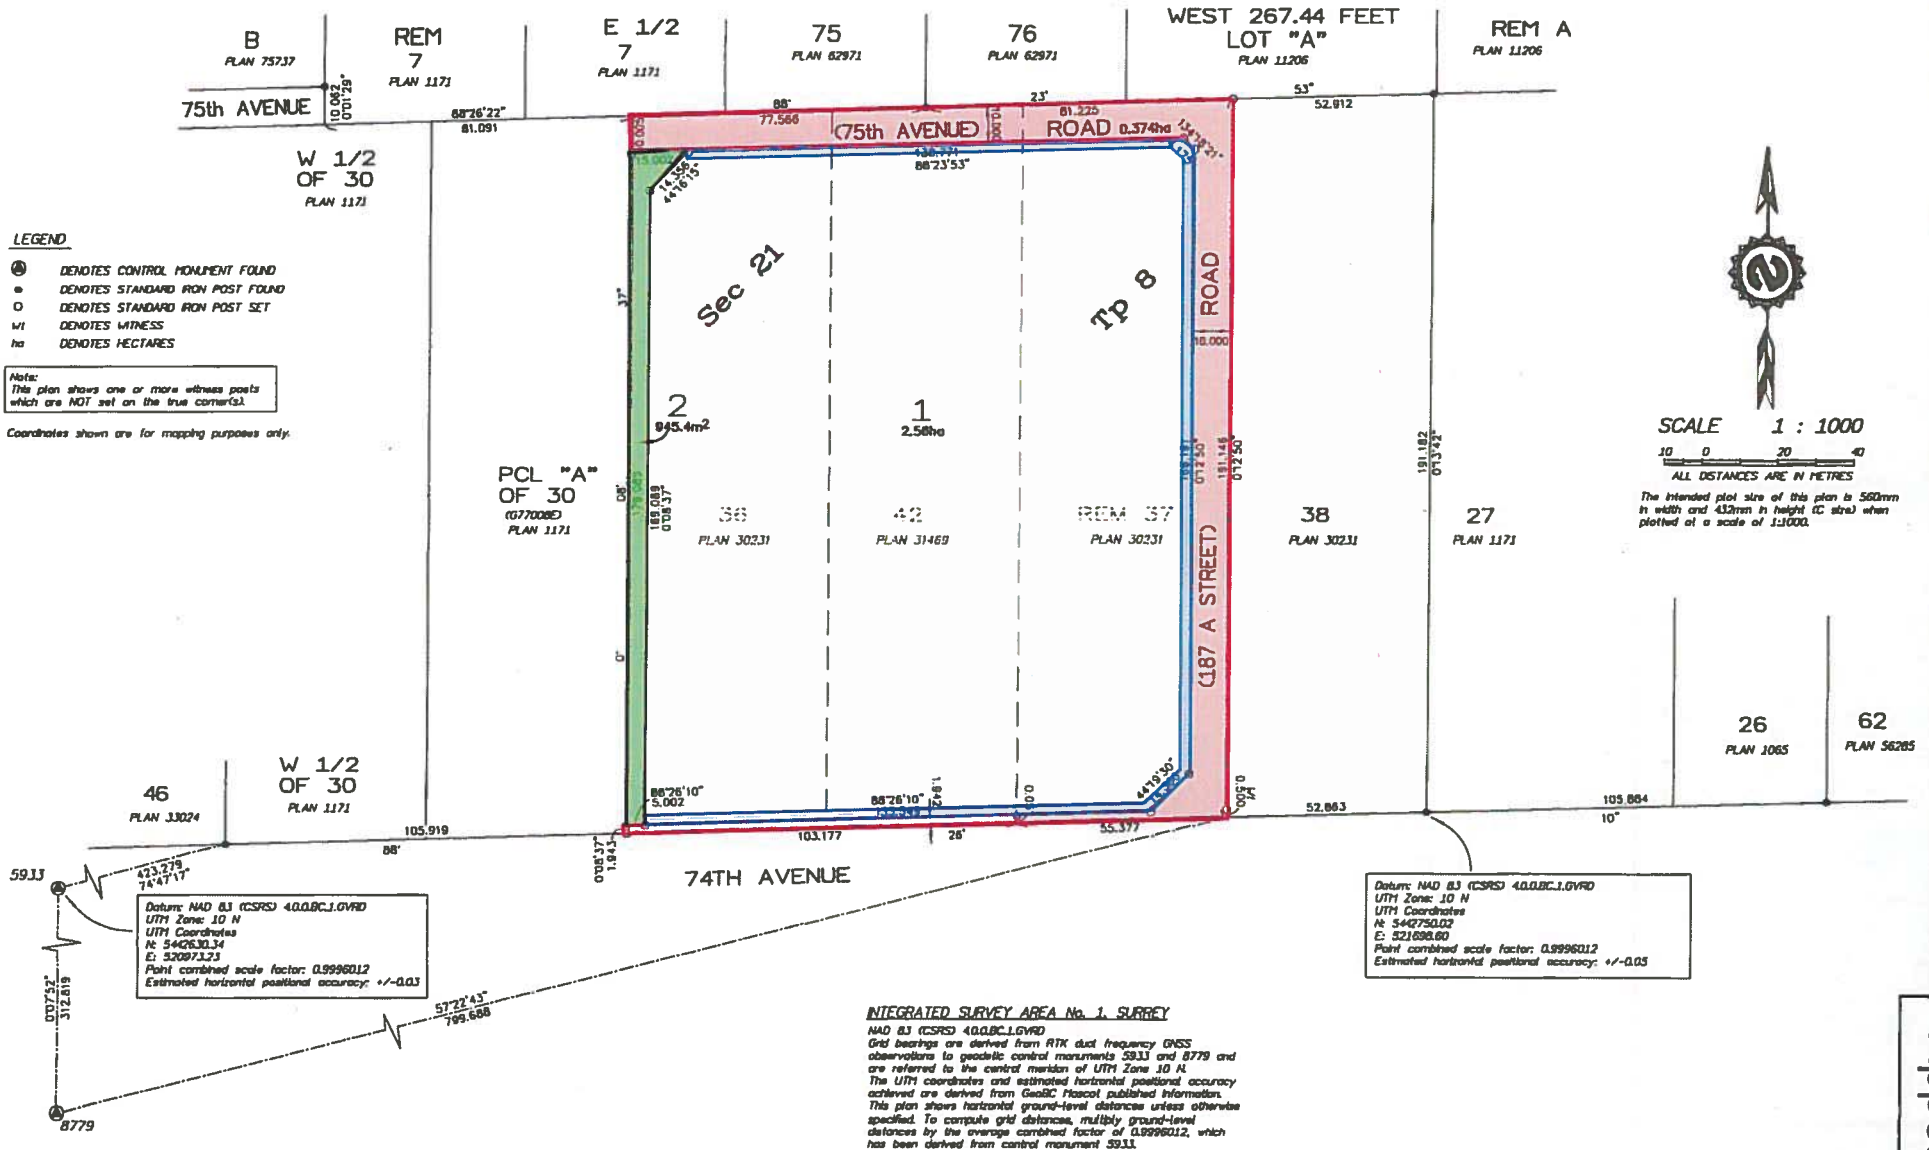

This plan was within the jurisdiction of the Approving Officer for the City of Surrey.

The field survey represented by this plan was completed on the 6th day of November, 2018.
 Ft. Adam Pulkinson, B.C.L.S. 906

THIS PLAN LIES WITHIN THE METRO VANCOUVER REGIONAL DISTRICT

Appendix I

TAMBE
 LAND SURVEY
 SURVEY (B)
 604-583-8161
 FILE: 8008-506